

LEGEND:

 PROPOSED LOCATION



ConocoPhillips Company

KROUT #14-1H
SECTION 14, T4S, R64W, 6th P.M.




Uintah Engineering & Land Surveying
85 South 200 East Vernal, Utah 84078
(435) 789-1017 * FAX (435) 789-1813


ACCESS ROAD
M A P

07 23 12
 MONTH DAY YEAR




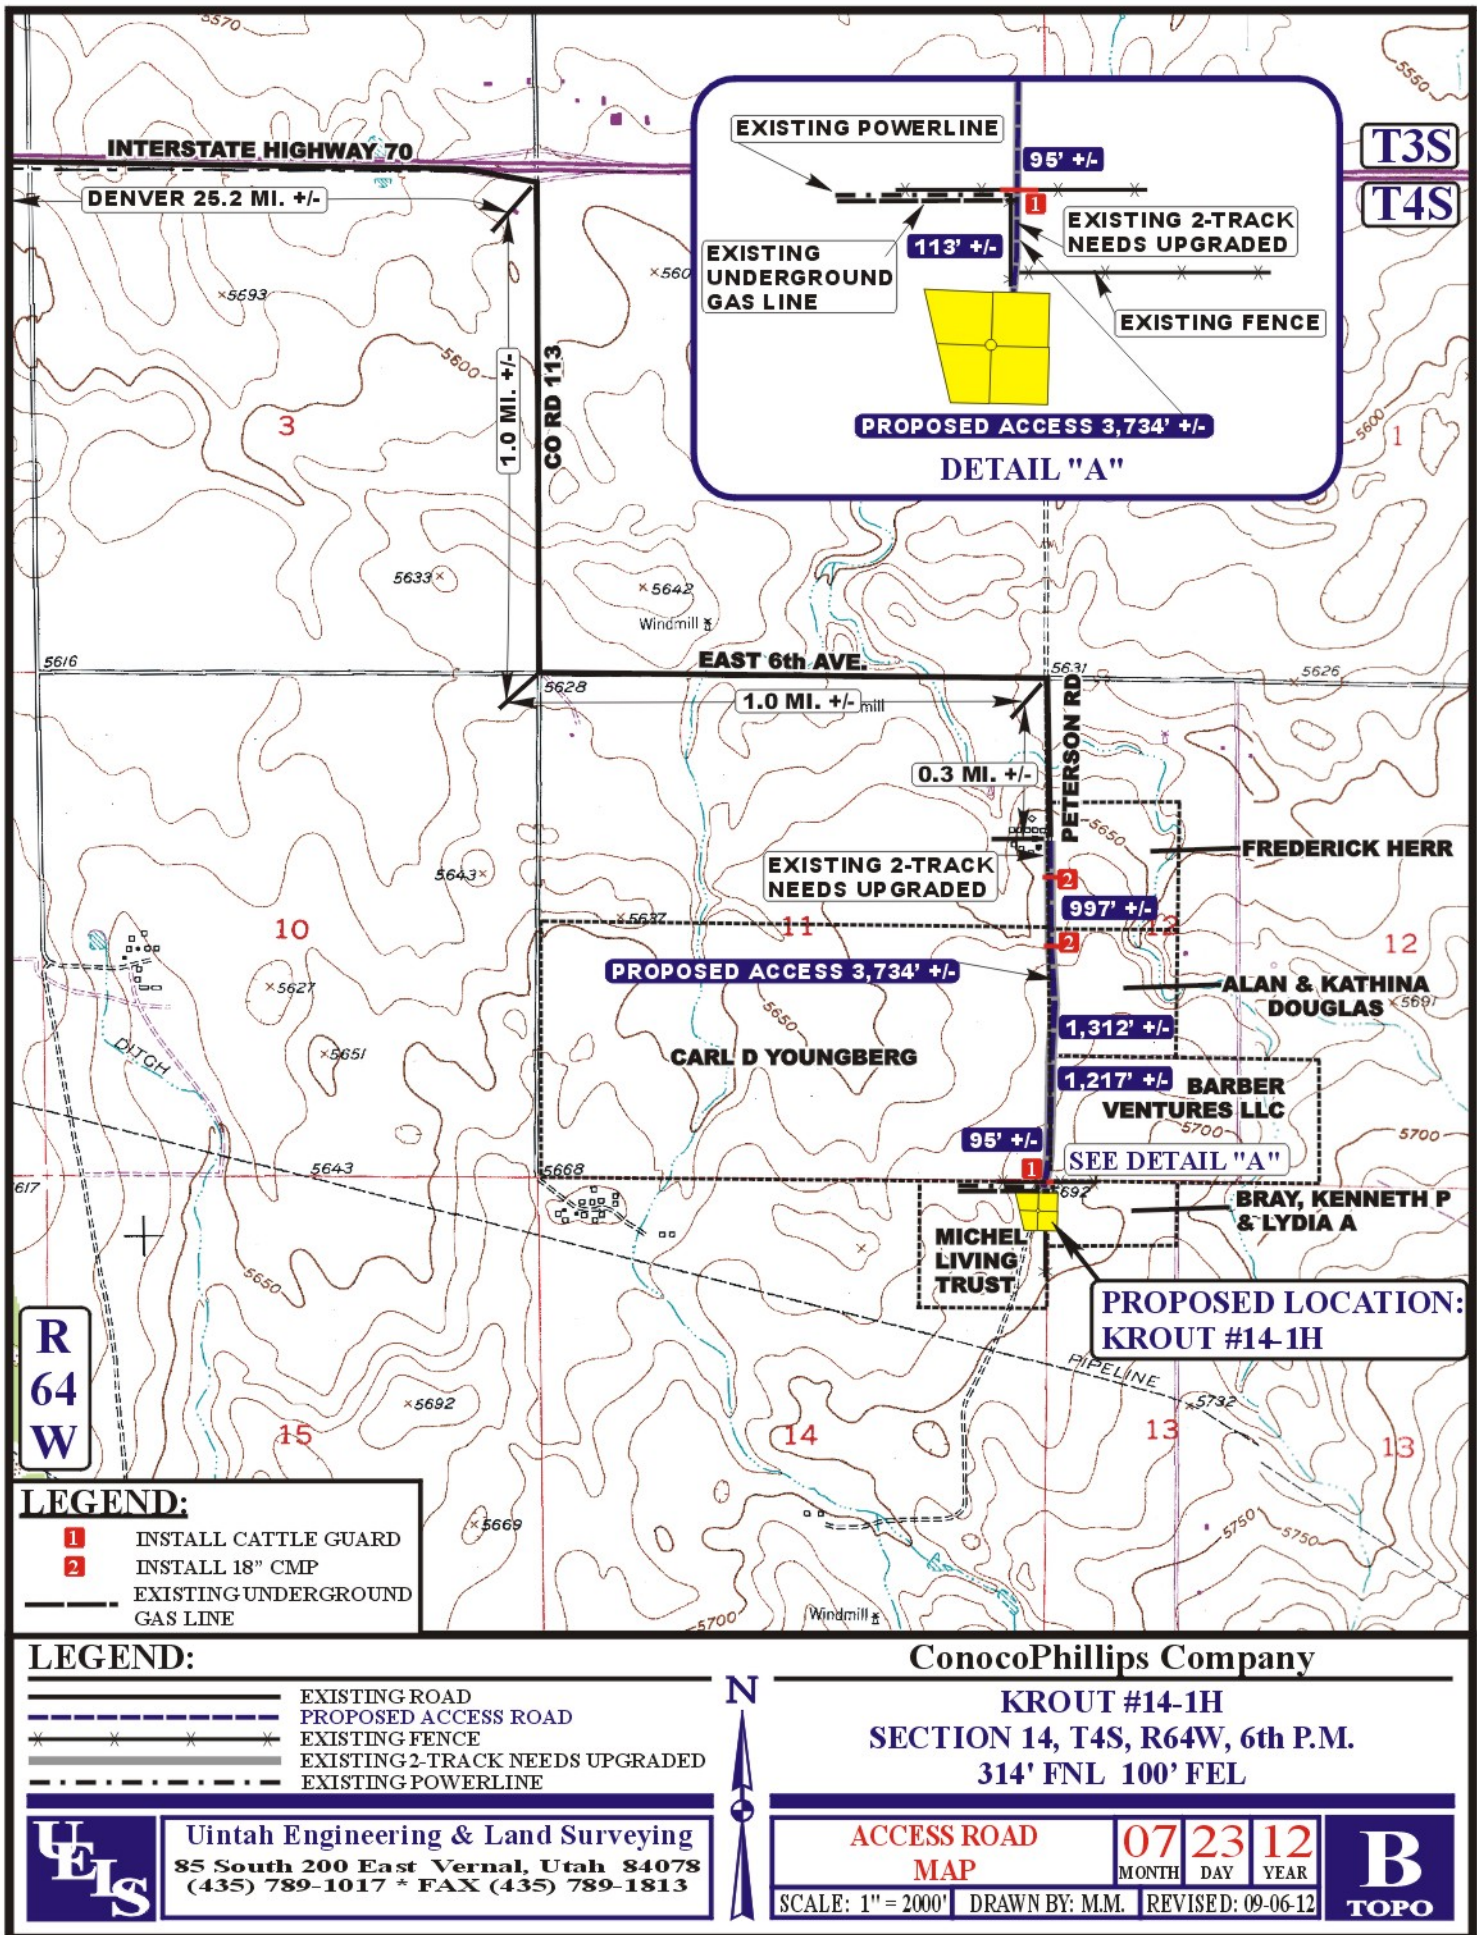

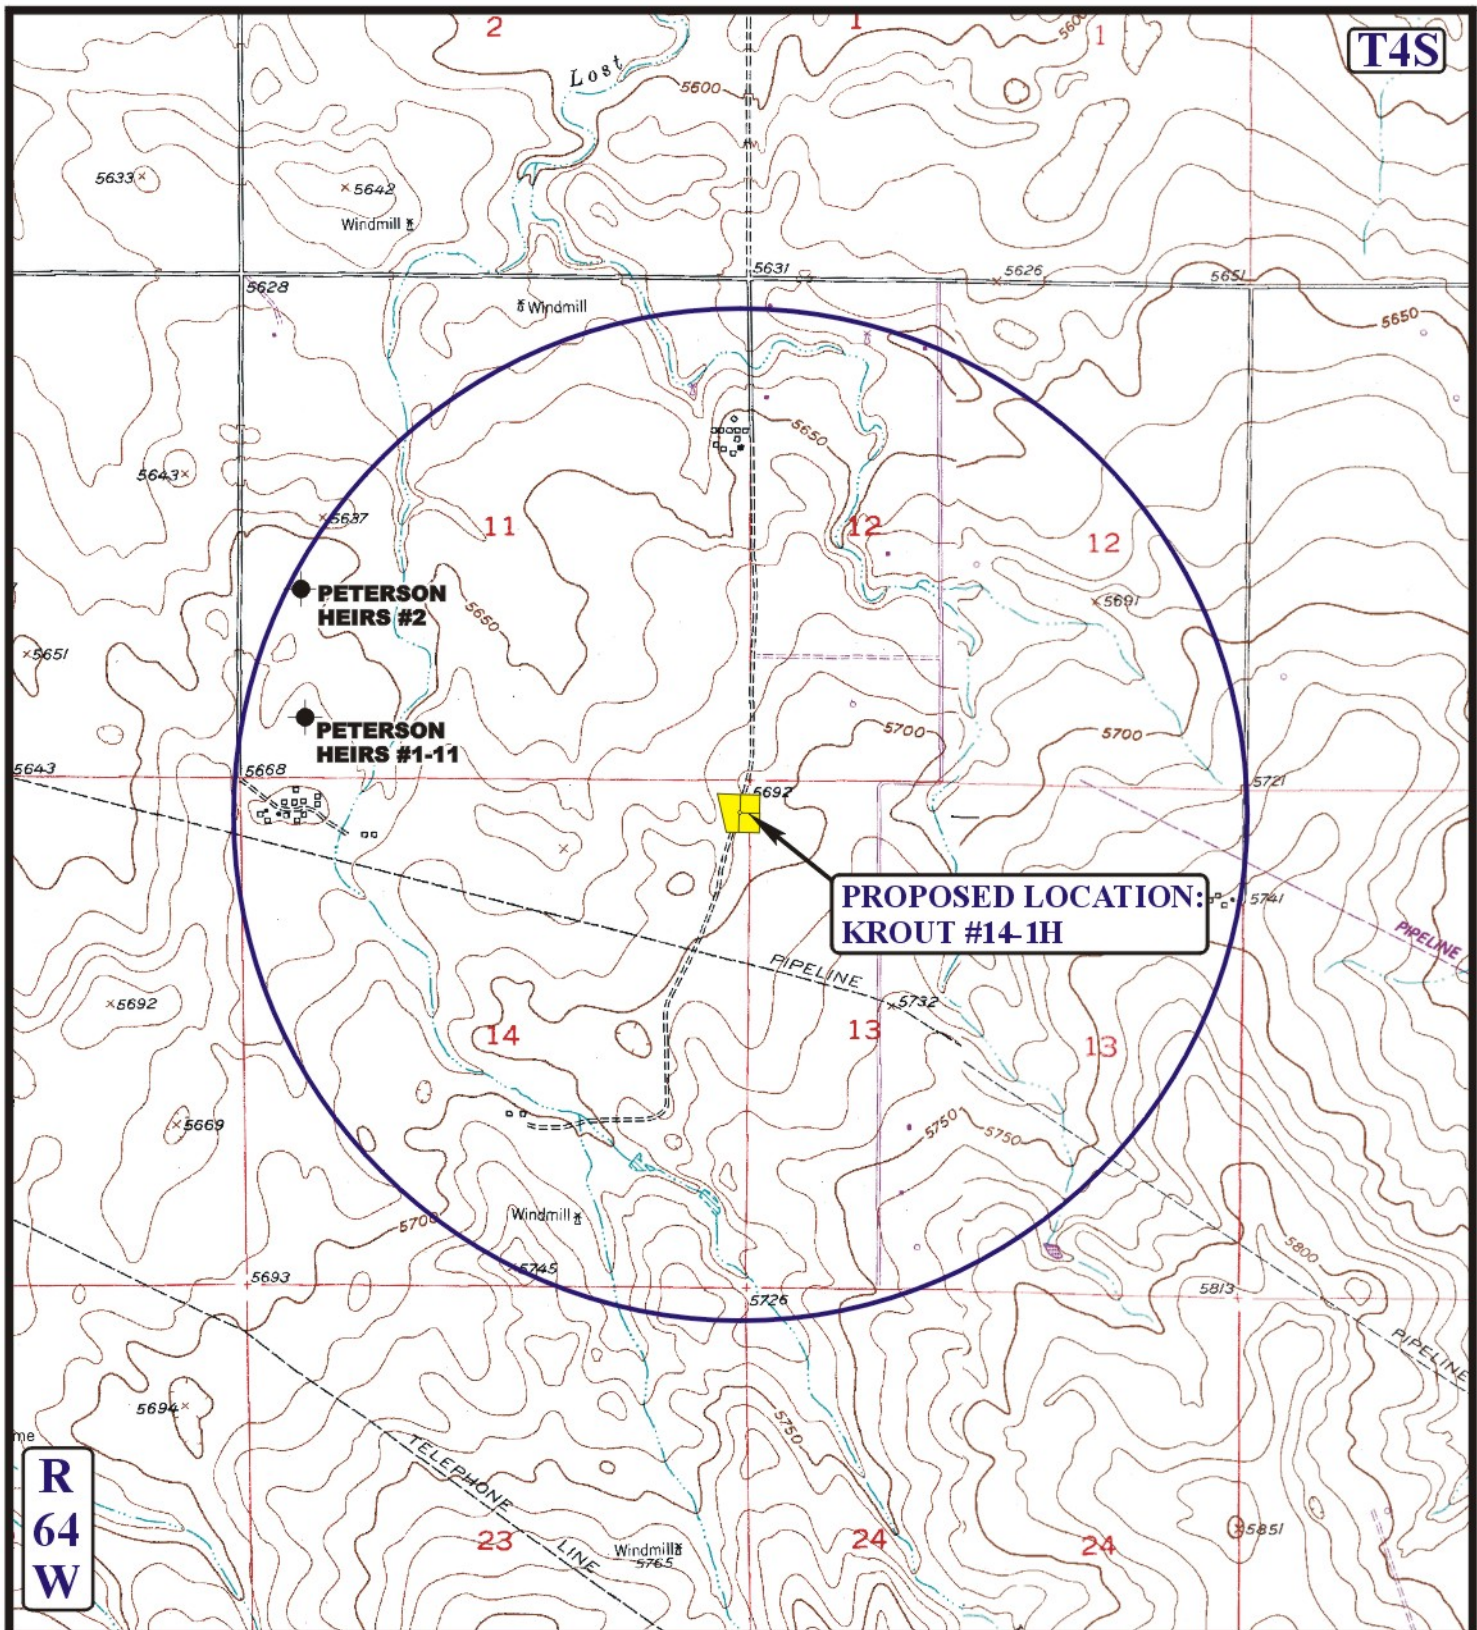

LEGEND:

- DISPOSAL WELLS
- PRODUCING WELLS
- SHUT IN WELLS
- ABANDONED WELLS
- TEMPORARILY ABANDONED



Utah Engineering & Land Surveying
85 South 200 East Vernal, Utah 84078
(435) 789-1017 * FAX (435) 789-1813



ConocoPhillips Company

KROUT #14-1H
SECTION 14, T4S, R64W, 6th P.M.
314' FNL 100' FWL

TOPOGRAPHIC
MAP

07 23 12
MONTH DAY YEAR

SCALE: 1" = 2000' DRAWN BY: M.M. REVISED: 00-00-00

