

T6N, R61W, 6th. P.M.

2011 2 1/2" Alum. Cap
0.3' High
PLS #17492
Lat: 40.509547°
Long: 104.242775°

N89°07'30"E - 5287.99' (Meas.)

2007 Private Alum. Cap,
Flush With Ground
RLS #38019
Lat: 40.509764°
Long: 104.223764°

Target Bottom Hole

N00°02'08"W - 5229.51' (Meas.)

N00°02'08"W
4142.79'

LINE TABLE			
LINE	DIRECTION	LENGTH	
L1	N89°46'16"E	160.92'	

S00°18'00"E - 5256.10' (Meas.)

GREASEWOOD
#04-08H
Elev. Ungraded
Ground = 4686'

Landing
Point

2639'
2478'
2639'
575'48"48"W
2553.63'

S89°24'54"W - 5311.93' (Meas.)

2006 Private Alum. Cap,
Flush With Ground
RLS #20701
Lat: 40.495194°
Long: 104.242767°

2007 Private Alum. Cap,
0.2' High
RLS #38019
Lat: 40.495339°
Long: 104.223672°

PDOP = 1.9

NAD 83 (TARGET BOTTOM HOLE)	NAD 83 (LANDING POINT)	NAD 83 (SURFACE LOCATION)
LATITUDE = 40°30'29.82" (40.508283)	LATITUDE = 40°29'48.89" (40.496914)	LATITUDE = 40°29'48.89" (40.496914)
LONGITUDE = 104°13'59.83" (104.233286)	LONGITUDE = 104°13'59.81" (104.233281)	LONGITUDE = 104°14'01.89" (104.233858)
NAD 27 (TARGET BOTTOM HOLE)	NAD 27 (LANDING POINT)	NAD 27 (SURFACE LOCATION)
LATITUDE = 40°30'29.88" (40.508300)	LATITUDE = 40°29'48.95" (40.496931)	LATITUDE = 40°29'48.95" (40.496931)
LONGITUDE = 104°13'58.01" (104.232781)	LONGITUDE = 104°13'57.99" (104.232775)	LONGITUDE = 104°14'00.07" (104.233553)
STATE PLANE NAD 83	STATE PLANE NAD 83	STATE PLANE NAD 83
N: 1430523.91 E: 3352217.45	N: 1426382.40 E: 3352278.16	N: 1426380.10 E: 3352117.49
STATE PLANE NAD 27	STATE PLANE NAD 27	STATE PLANE NAD 27
N: 430524.30 E: 2352367.24	N: 426382.88 E: 2352427.39	N: 426380.59 E: 2352267.59

BILL BARRETT CORPORATION

Well location, GREASEWOOD #04-08H, located as shown in the SE 1/4 SW 1/4 of Section 8, T6N, R61W, 6th. P.M., Weld County, Colorado.

BASIS OF ELEVATION


SPOT ELEVATION LOCATED AT THE NORTHEAST CORNER OF SECTION 24, T5N, R62W, 6th. P.M. TAKEN FROM THE POINT OF ROCKS, QUADRANGLE, COLORADO, WELD COUNTY, 7.5 MINUTE QUAD (TOPOGRAPHIC MAP) PUBLISHED BY THE UNITED STATES DEPARTMENT OF THE INTERIOR, GEOLOGICAL SURVEY. SAID ELEVATION IS MARKED AS BEING 4530 FEET.

BASIS OF BEARINGS

BASIS OF BEARINGS IS A G.P.S. OBSERVATION.

LEGEND:

- └ = 90° SYMBOL
- = PROPOSED WELL HEAD.
- ▲ = SECTION CORNERS LOCATED.

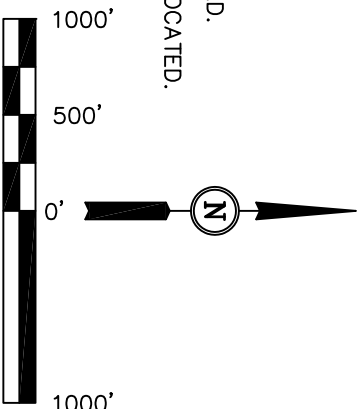

CERTIFICATE

THIS IS TO CERTIFY THAT THE ABOVE PLAT WAS PREPARED FROM FIELD NOTES OF ACTUAL SURVEYS MADE BY ME OR UNDER MY SUPERVISION AND THAT THE SAME ARE TRUE AND CORRECT TO THE BEST OF MY KNOWLEDGE AND BELIEF.

REV: 09-20-12 H.K.W.
REV: 09-18-12 H.K.W.
REV: 09-11-12 H.K.W.
REV: 08-30-12 S.R.L.

REGISTERED LAND SURVEYOR
REGISTRATION NO. 17492
STATE OF COLORADO
09-20-12

UINTAH ENGINEERING & LAND SURVEYING

85 SOUTH 200 EAST - VERNAL, UTAH 84078

(435) 789-1017

SCALE	DATE SURVEYED:	DATE DRAWN:
1" = 1000'	09-06-11	09-08-11
PARTY	REFERENCES	
D.N. G.W. J.S.I.	G.L.O. PLAT	
WEATHER	FILE	
WARM	BILL BARRETT CORPORATION	