

Current Wellbore Diagram


Well Name: FC Southern Ute Com 006 No. 2

API #: 05-067-09058-00

Location: SW4, SEC.12, T33N, R9W La Plata County, Colorado

Elevation: 6693' GL, KB 6704'

Date: 5-Oct-2012

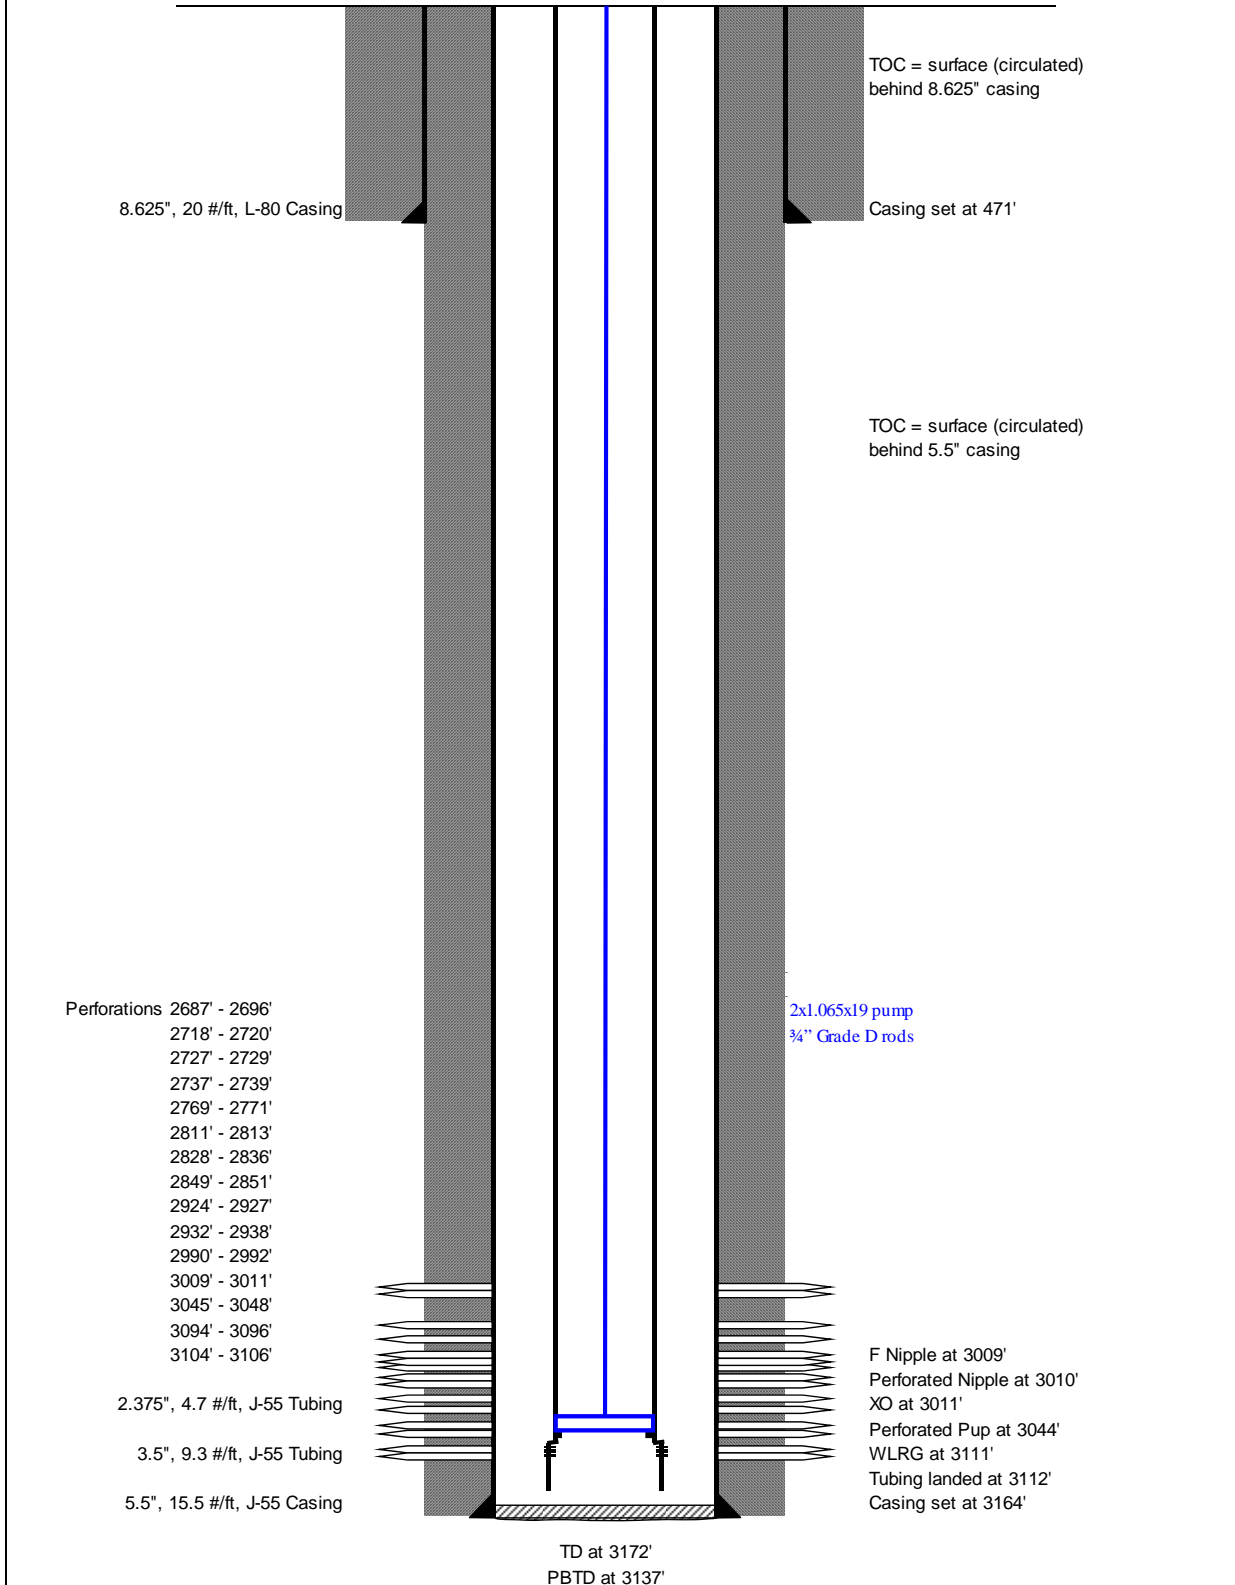

Proposed Wellbore Diagram

Well Name: FC Southern Ute Com 006 No. 2

API #: 05-067-09058-00

Location: SW4, SEC.12, T33N, R9W La Plata County, Colorado

Elevation: 6693' GL, KB 6704'

Date: 10-Oct-2012

