

*T2N, R65W, 6th P.M.*

2000 Private Alum.  
Cap. 0.6' Below Ground  
Lat: 40.145958°  
Long: 104.697269°

2001 Alum. Cop  
0.6' Below Ground  
LS #25937  
Lat: 40.145961°  
Long: 104.687831°

1999 Alum. Cop  
0.8' Below Ground  
PLS #28650  
Lot: 40.145958°  
Long: 104.678394°

2012 Alum. Cop  
Flush w/Ground  
LS #38034  
Lat: 40.142328°  
Long: 104.68785°

W.C. 2012 Alum. Cop  
Flush w/Ground  
LS #38034  
Lot: 40.142333°  
Long: 104.678508°

2000 Alum. Cap  
0.3' Below Ground  
Lat: 40.138683°  
Long: 104.697350°

2011 Alum. Cap  
0.2' High, PLS #9644  
Lat: 40.138694°  
Long: 104.687875°

Alum. Cop  
0.8' High,  
Lat: 40.138706°  
Long: 104.678406°

NOTE:  
SEE ADDENDUM TO LEGAL PLAT FOR  
EXISTING IMPROVEMENTS WITHIN 400'  
OF THE PROPOSED DISTURBANCE.

Private Alum. Cap  
2.0' Below Ground  
PLS #23501  
Lat: 40.131344°  
Long: 104.697481°

1994 Alum. Cop  
1.4' Below Ground  
Lot: 40.131436°  
Long: 104.687919°

2007 Alum. Cop  
0.5' Below Ground  
Lot: 40.131458°  
Long: 104.678422°

S89°18'13"W - 2673.91' (Meas.)

S89°50'42"W - 2655.53' (Meas.)

**LEGEND:**

**L = 90° SYMBOL**

● = PROPOSED WELL HEAD.

▲ = SECTION CORNERS LOCATED.

△ = SECTION CORNERS RE-  
ESTABLISHED. (Not Set on  
Ground.)

PDOP = 1.7

<b>NAD 83 (TARGET BOTTOM HOLE)</b>		<b>NAD 83 (SURFACE LOCATION)</b>	
<b>LATITUDE</b>	<b>= 40°08'32.41" (40.142336)</b>	<b>LATITUDE</b>	<b>= 40°08'30.51" (40.141808)</b>
<b>LONGITUDE</b>	<b>= 104°41'16.23" (104.687842)</b>	<b>LONGITUDE</b>	<b>= 104°41'01.87" (104.683853)</b>
<b>NAD 27 (TARGET BOTTOM HOLE)</b>		<b>NAD 27 (SURFACE LOCATION)</b>	
<b>LATITUDE</b>	<b>= 40°08'32.47" (40.142353)</b>	<b>LATITUDE</b>	<b>= 40°08'30.57" (40.141825)</b>
<b>LONGITUDE</b>	<b>= 104°41'14.35" (104.687319)</b>	<b>LONGITUDE</b>	<b>= 104°40'59.99" (104.683331)</b>

GREAT WESTERN OIL & GAS COMPANY


Well location, CAMPBELL JF #17-6D, located as shown in the SW 1/4 NE 1/4 of Section 17, T2N, R65W, 6th P.M., Weld County, Colorado.

### BASIS OF ELEVATION

USGS COOPERATIVE BASE NETWORK CONTROL STATION,  
DESIGNATION 'HUDSON'. NGS DATA SHEET LISTS THE  
NAVD 88 ELEVATION AS BEING 4999 FEET

## BASIS OF BEARINGS

BASIS OF BEARINGS IS A G.P.S. OBSERVATION.

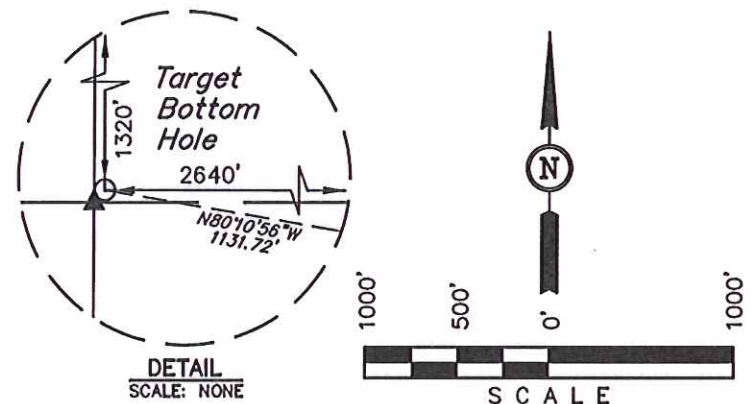

## CERTIFICATE

THIS IS TO CERTIFY THAT THE ABOVE PLAT WAS PREPARED FROM  
FIELD NOTES OF ACTUAL SURVEYS MADE BY ME OR UNDER MY  
SUPERVISION AND THAT THE SAME ARE TRUE AND CORRECT TO THE  
BEST OF MY KNOWLEDGE AND BELIEF.

REGISTERED LAND SURVEYOR  
REGISTRATION NO. 17492  
STATE OF COLORADO  
99-04-12

REV: 10-04-12

## UINTAH ENGINEERING & LAND SURVEYING

85 SOUTH 200 EAST - VERNAL, UTAH 84078

(435) 789-1017

SCALE 1" = 1000'	DATE SURVEYED: 09-25-12	DATE DRAWN: 09-28-12
PARTY D.N. G.W. J.W.	REFERENCES G.L.O. PLAT	
WEATHER WARM	FILE GREAT WESTERN OIL & GAS COMPANY	