




Lat40°, Inc. 1635 Foxtrail Drive, Suite 325 Loveland, CO 970-776-3321

MULTI-WELL PLAN

R & R FARMS 21-31, 22-31D
THIS MAP DOES NOT REPRESENT A BOUNDARY SURVEY

SECTION: 31
TOWNSHIP: 5N
RANGE: 63W

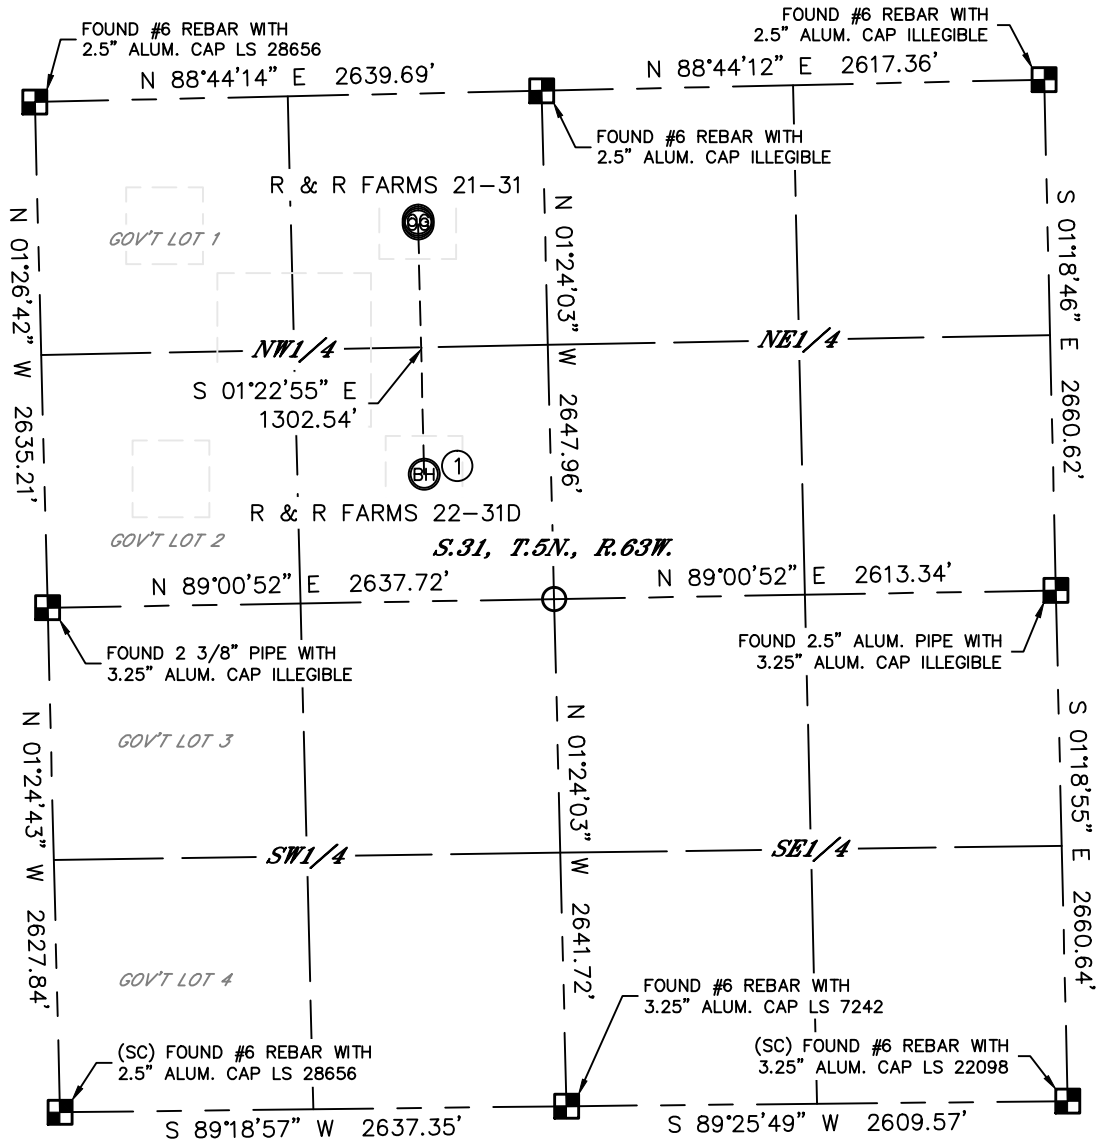

①

—BOTTOM HOLE—
R & R FARMS 22-31D
1984' FNL
1978' FWL
LAT: 40.35774°N
LONG: 104.48126°W




LEGEND



= ALIQUOT MONUMENT AS DESCRIBED



= CALCULATED POSITION

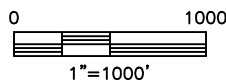

DATE: rev11/07/2012
PROJECT#: 2012147