

CONSTRUCTION LAYOUT DRAWING

1 of 2

VEGETATION:
STUBBLE

SURFACE USE:
AGRICULTURAL

PIT 261.7'X234.7' ELEV=5576.4

DISTURBED AREA=2.7± ACRES

ESTIMATED DIRT QUANTITIES

CUTx10%	FILL	TOPSOIL	EXCESS
9,540	6,180	3,160	200

NOTE: VOLUMES IN CUBIC YARDS. TOPSOIL INCLUDED IN VOLUMES AT A DEPTH OF 12".

Section 21

Section 28

25' x 25' x 2' Deep Sump

Proposed Access

F-2.8

C-8.4

Truck Staging Area

A

4+00

Berm

F-0.4

250.7' x 220.7' x 12' Deep
Lined Freshwater
Storage Pit.

C-6.7

C-10.5

-1+00

Topsoil

-2+00

2+00

261.7'

1+00

C-3.1

55+10

C-5.1

1+00

234.7'

F-10.2

Daylight Line

Excess Dirt

Stormwater Control Ditch

F-6.6

Reference Point



North

0 100 200

Graphic Scale in Feet
1" = 100'

10/1/12

NOTE:

10% ALLOWANCE IS MADE FOR SOIL EXPANSION.



LAND SURVEYING AND MAPPING
LAFAYETTE - WINTER PARK
Ph 303 666 0379 Fx 303 665 6320



CARRIZO OIL & GAS, INC
WEP 28-41-3-64 FRESHWATER PIT

NE1/4 NE1/4 SECTION 28 T3S R64W
6th PM ADAMS COUNTY COLORADO

DWG: G:\GEO SURV\Central\Carizo\12016\Wellplans\WEP 28-41-3-64\Freshwater Pit F2A R2.dwg USER: MTC DATE: Oct 01, 2012 4:58pm

CONSTRUCTION LAYOUT DRAWING

2 of 2

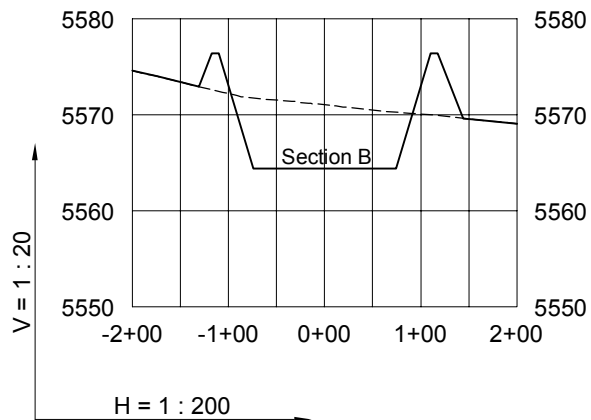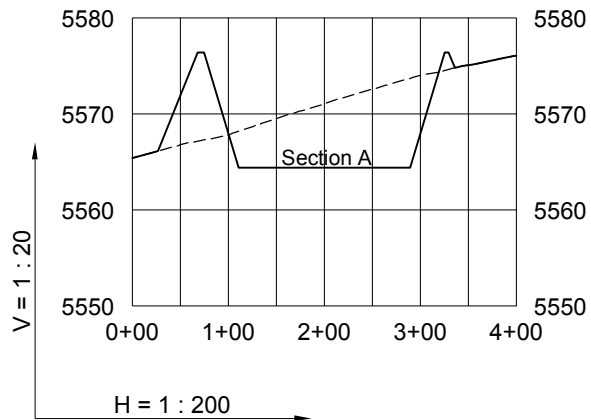

10/1/12

----- Existing Ground
 _____ Proposed Grade



GEO SURV

LAND SURVEYING AND MAPPING
 LAFAYETTE - WINTER PARK
 Ph 303 666 0379 Fx 303 665 6320

CARRIZO OIL & GAS, INC
WEP 28-41-3-64 FRESHWATER PIT

NE1/4 NE1/4 SECTION 28 T3S R64W
6th PM ADAMS COUNTY COLORADO