

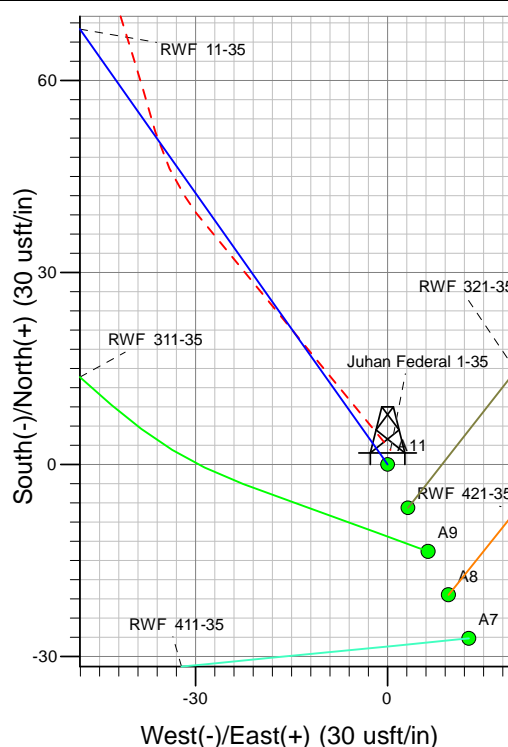


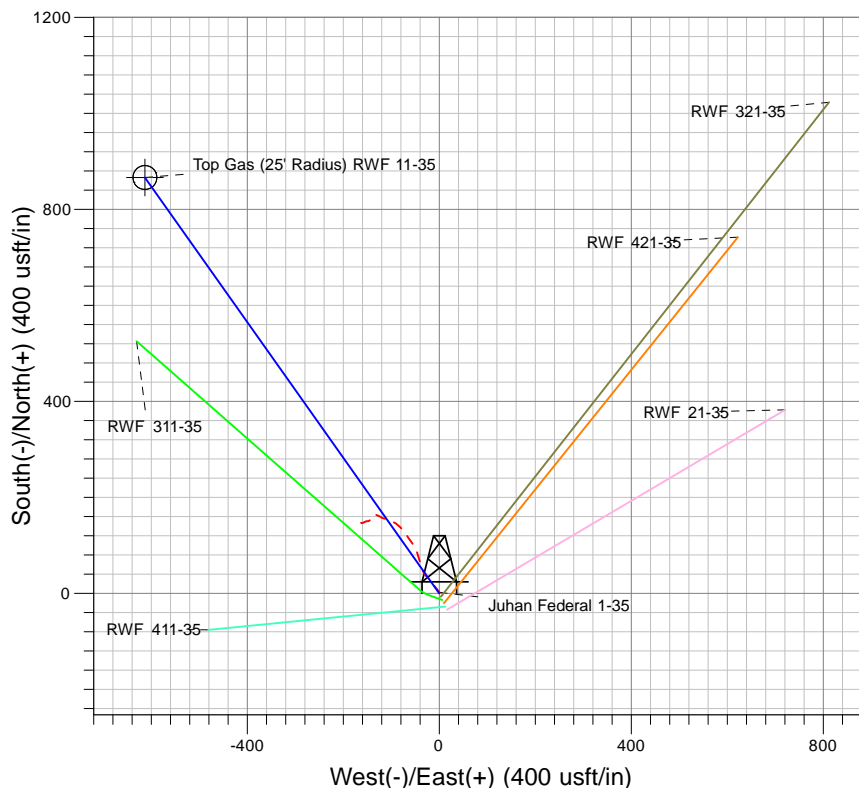

Well Name: RWF 11-35  
 Surface Location: RWF 11-35 Pad  
 North American Datum 1983 , US State Plane 1983, Colorado Central Zone  
 Ground Elevation: 5473.00

+N/-S	+E/-W	Northing	Easting	Latitude	Longitude	Slot
0.00	0.00	1610512.30	2333807.70	39.48587	-107.86063	A11

KELLY BUSHING @ 5499.00usft (Nabors 576)

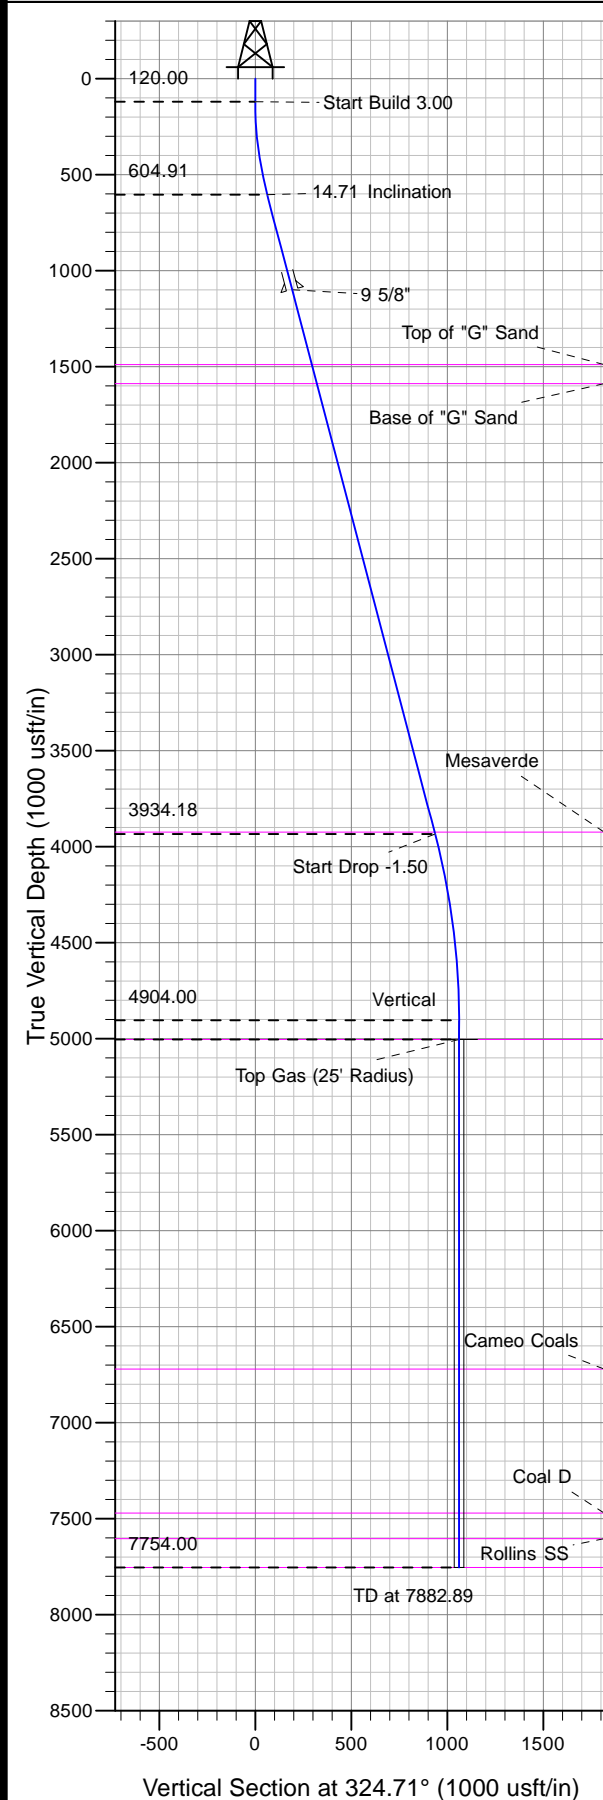

Project: RU 35-06S-094W  
 Site: RWF 11-35 Pad  
 Well: RWF 11-35  
 Design #2 05Nov12 kjs

Azimuths to True North  
 Magnetic North: 10.25°

Magnetic Field  
 Strength: 52287.7snT  
 Dip Angle: 65.77°  
 Date: 7/28/2011  
 Model: IGRF2005-10

#### ANNOTATIONS

MD	Inc	Azi	TVD	+N/-S	+E/-W	Vsect	Departure	Annotation
120.00	0.00	0.00	120.00	0.00	0.00	0.00	0.00	Start Build 3.00
610.28	14.71	324.71	604.91	51.08	-36.16	62.58	62.58	14.71 Inclination
4052.34	14.71	324.71	3934.18	764.43	-541.04	936.52	936.52	Start Drop -1.50
5032.89	0.00	0.00	4904.00	866.59	-613.35	1061.69	1061.69	Vertical
5132.89	0.00	0.00	5004.00	866.59	-613.35	1061.69	1061.69	Top Gas
7882.89	0.00	0.00	7754.00	866.59	-613.35	1061.69	1061.69	TD at 7882.89