


Surface Location: Wind 17-14 Pad Sec.17-T4N-R67W

North American Datum 1983 , US State Plane 1983 , Colorado Northern Zone

+N/-S	+E/-W	Northing	Easting	Latitude	Longitude	Slot
0.0	0.0	1355358.12	3162661.90	40.307390	-104.916750	

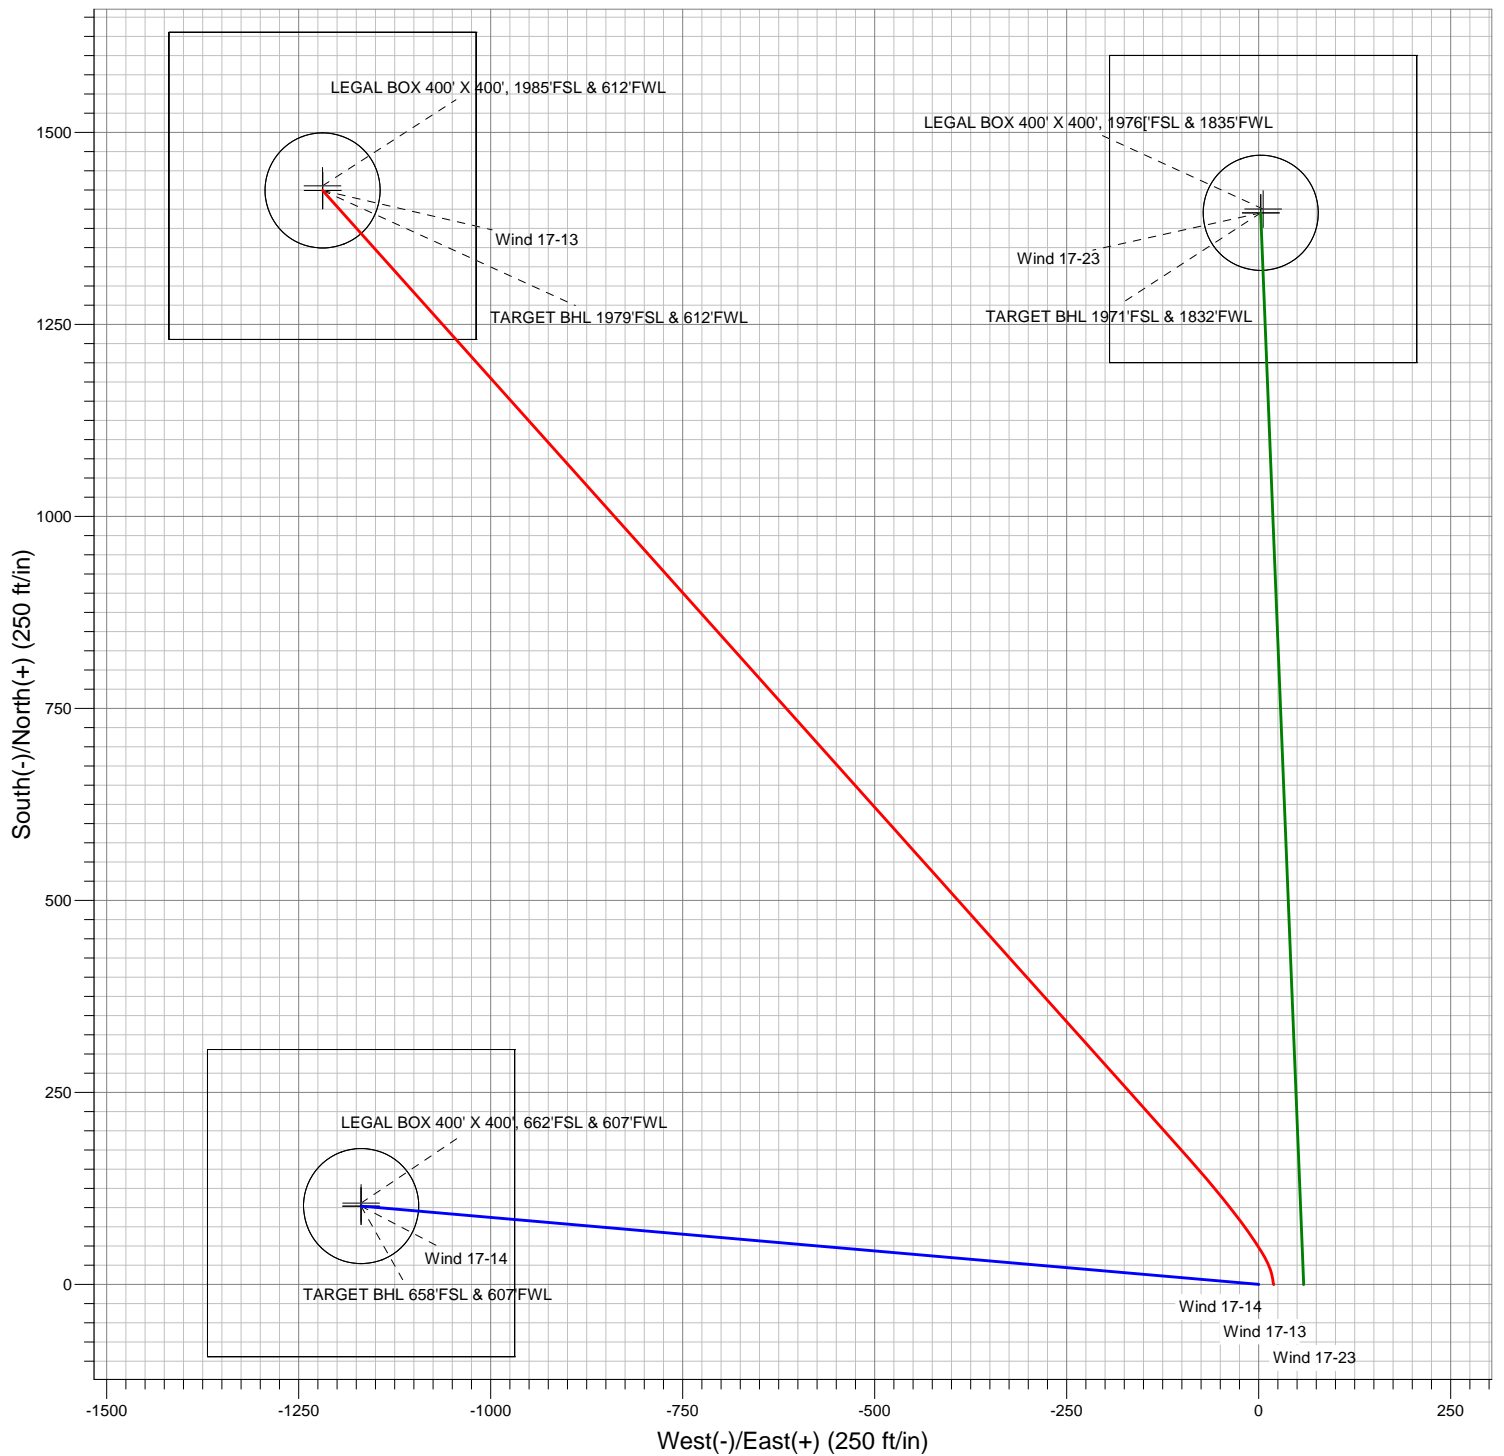

ENSIGN
Directional