
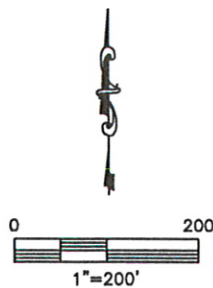


Lat40°, Inc. 1635 Foxtrail Drive, Suite 325 Loveland, CO 970-776-3321

MULTI-WELL PLAN

SAUER F33-76-1HN PAD

SECTION: 33
TOWNSHIP: 5N
RANGE: 65W

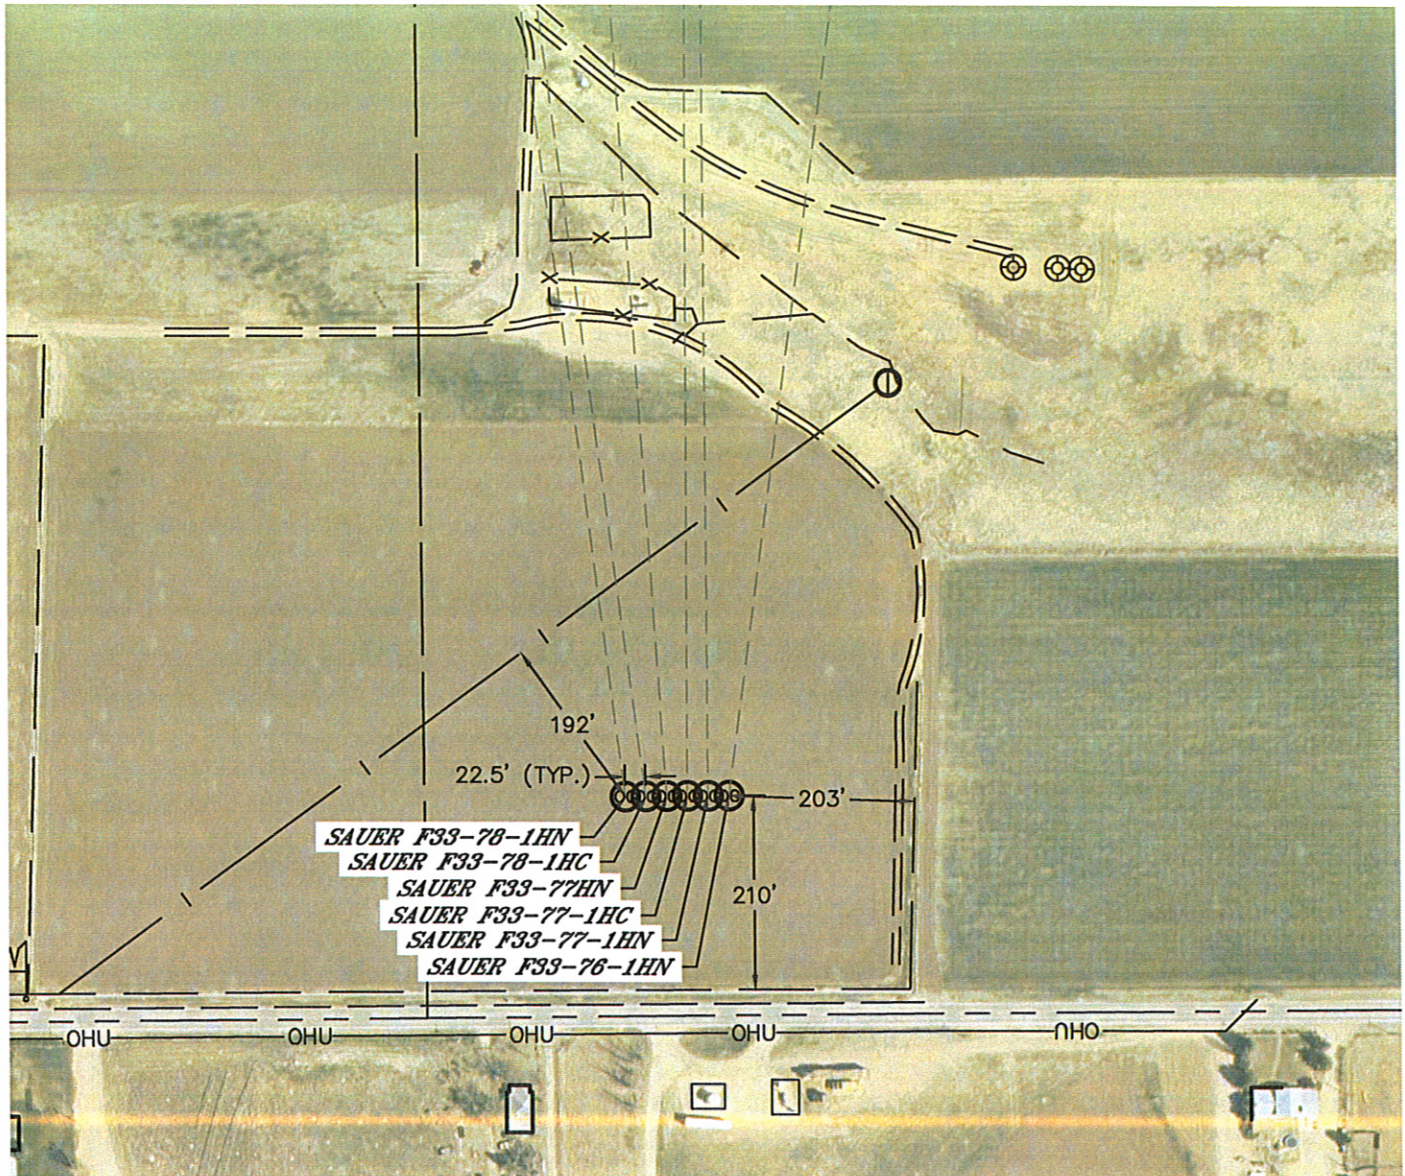

DATE: 9/27/2012
PROJECT#: 2011334