




Lat40°, Inc. 1635 Foxtrail Drive, Suite 325 Loveland, CO 970-776-3321

MULTI-WELL PLAN

LEFFLER 1i-HZ PAD

THIS MAP DOES NOT REPRESENT A BOUNDARY SURVEY

SECTION: 1
TOWNSHIP: 6N
RANGE: 66W

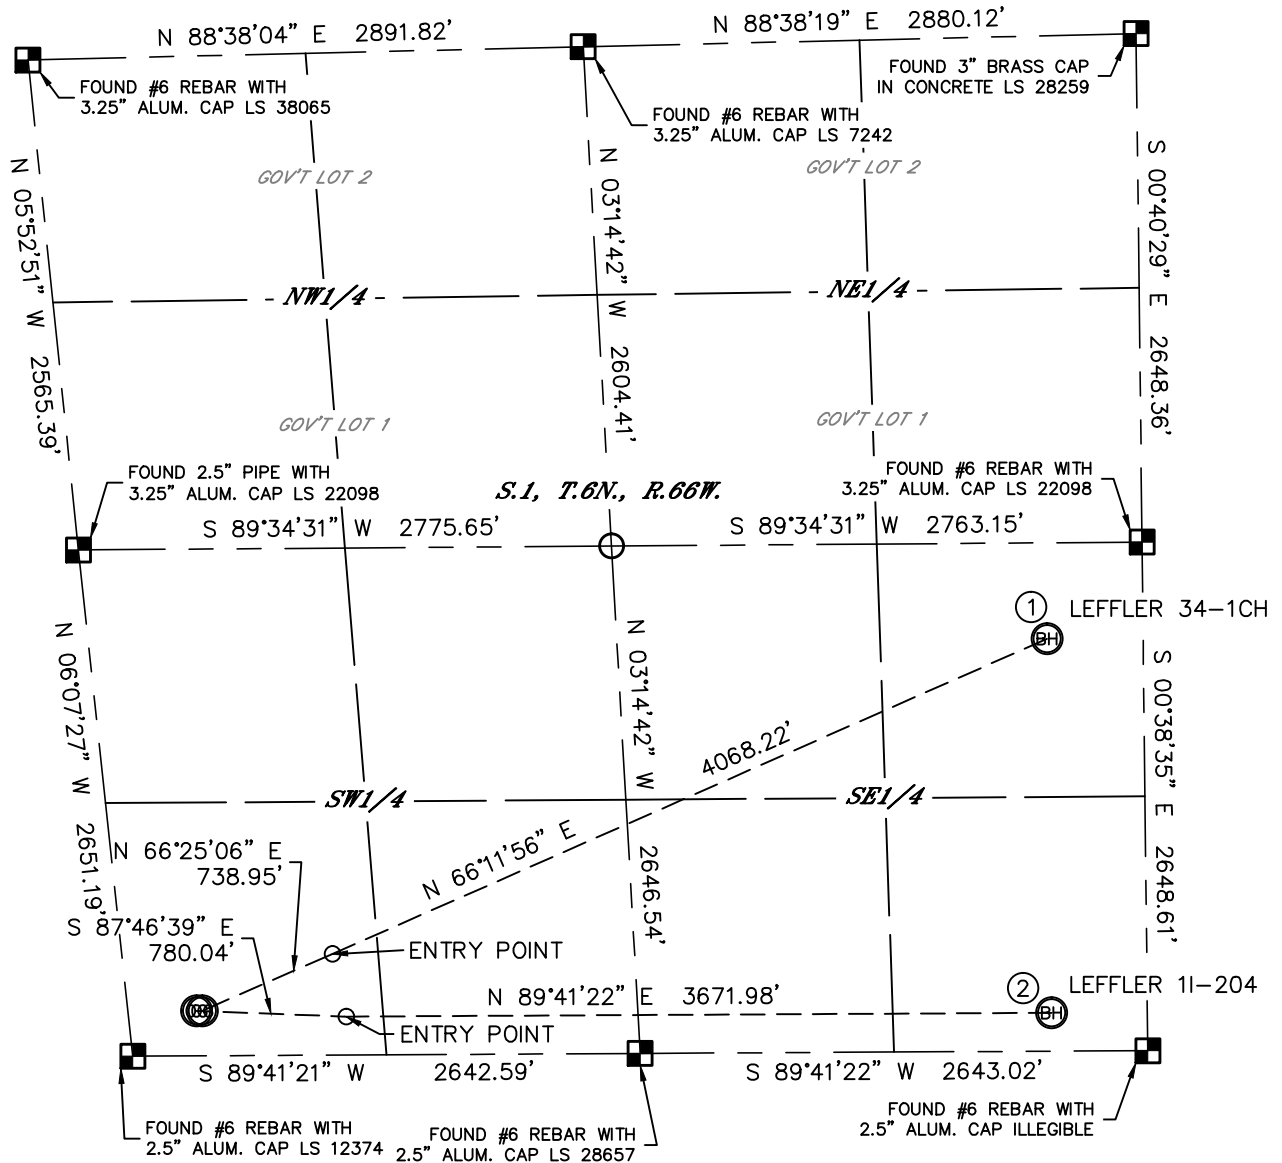

①

—BOTTOM HOLE—
LEFFLER 34-1CH
2148' FSL
500' FEL
LAT: 40.51603°N
LONG: 104.71765°W

②

—BOTTOM HOLE—
LEFFLER 11-204
200' FSL
500' FEL
LAT: 40.51069°N
LONG: 104.71763°W


LEGEND



= ALIQUOT MONUMENT AS DESCRIBED



= CALCULATED POSITION

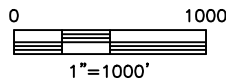


DATE: rev.8/21/2012
PROJECT#: 2011150



Lat40°, Inc. 1635 Foxtrail Drive, Suite 325 Loveland, CO 970-776-3321

MULTI-WELL PLAN
LEFFLER 1i-HZ PAD

SECTION: 1
TOWNSHIP: 6N
RANGE: 66W

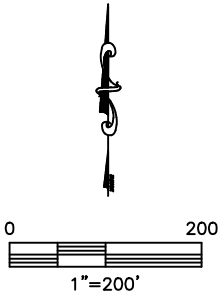

DATE: rev.8/21/2012
PROJECT#: 2011150