




MULTI-WELL PLAN

STATE ANTELOPE 34-12 PAD

THIS MAP DOES NOT REPRESENT A BOUNDARY SURVEY

STATE ANTELOPE 34-12-1XRLNB

SECTION: 12
TOWNSHIP: 5N
RANGE: 62W

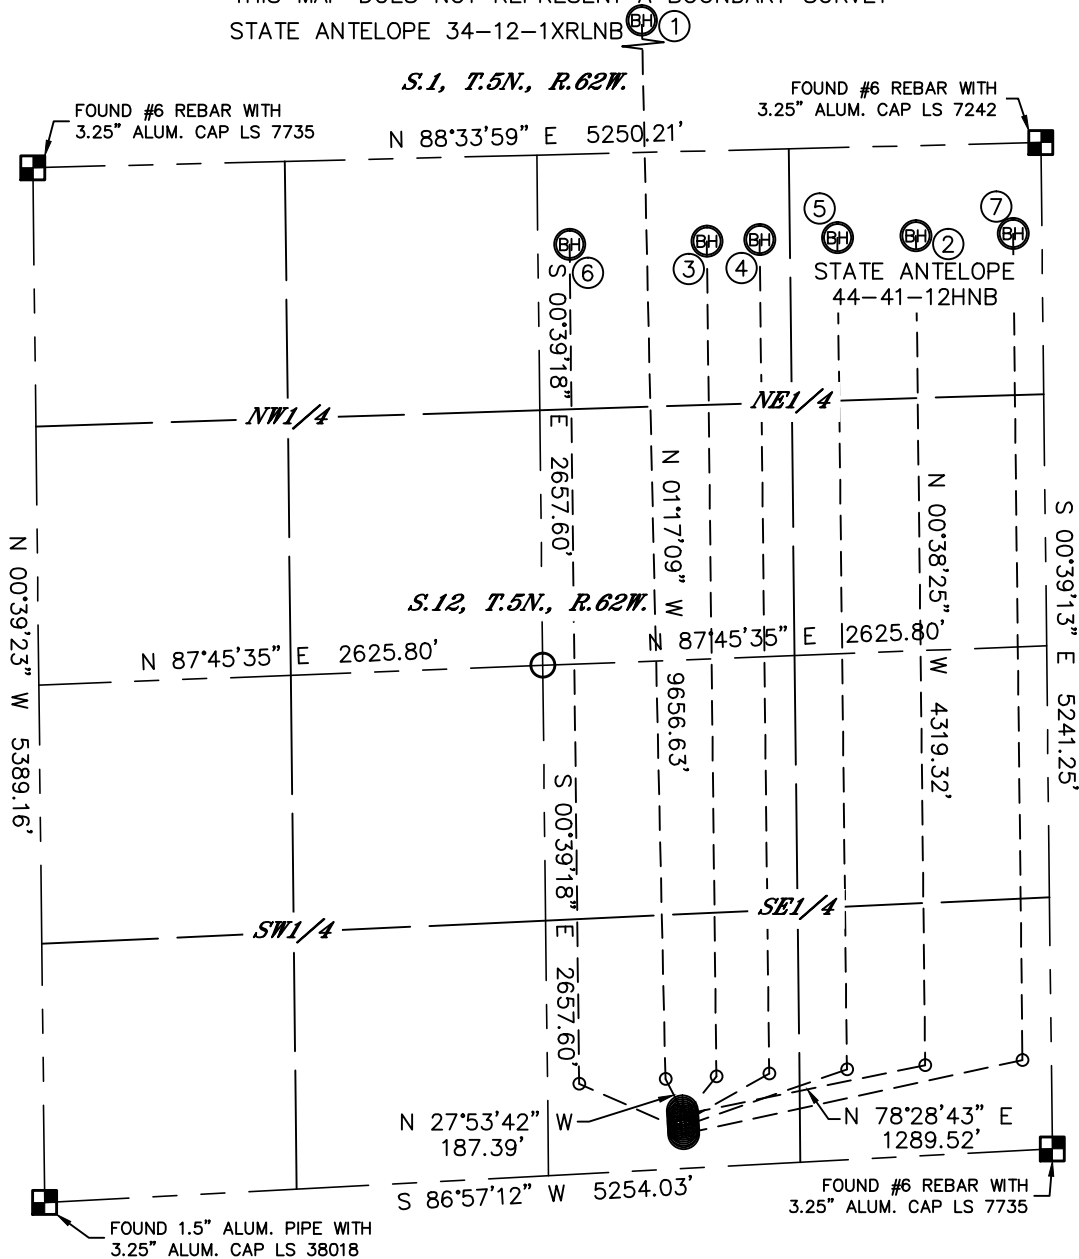

①

SURFACE LOCATION
STATE ANTELOPE
34-12-1XRLNB
300' FSL
1924' FEL

②

SURFACE LOCATION
STATE ANTELOPE
44-41-12HNB
280' FSL
1923' FEL

③

SURFACE LOCATION
STATE ANTELOPE
A3-12HNB
260' FSL
1923' FEL

④

SURFACE LOCATION
STATE ANTELOPE
A4-12HNB
240' FSL
1922' FEL

⑤

SURFACE LOCATION
STATE ANTELOPE
A5-12HNB
220' FSL
1921' FEL

⑥

SURFACE LOCATION
STATE ANTELOPE
A6-12HNB
200' FSL
1920' FEL

⑦

SURFACE LOCATION
STATE ANTELOPE
A7-12HNB
180' FSL
1919' FEL


LEGEND



= ALIQUOT MONUMENT AS DESCRIBED



= CALCULATED POSITION

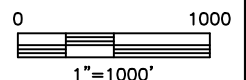




Lat40°, Inc. 1635 Foxtrail Drive, Suite 325 Loveland, CO 970-776-3321

MULTI-WELL PLAN

STATE ANTELOPE 34-12 PAD

THIS MAP DOES NOT REPRESENT A BOUNDARY SURVEY

SECTION: 12
TOWNSHIP: 5N
RANGE: 62W

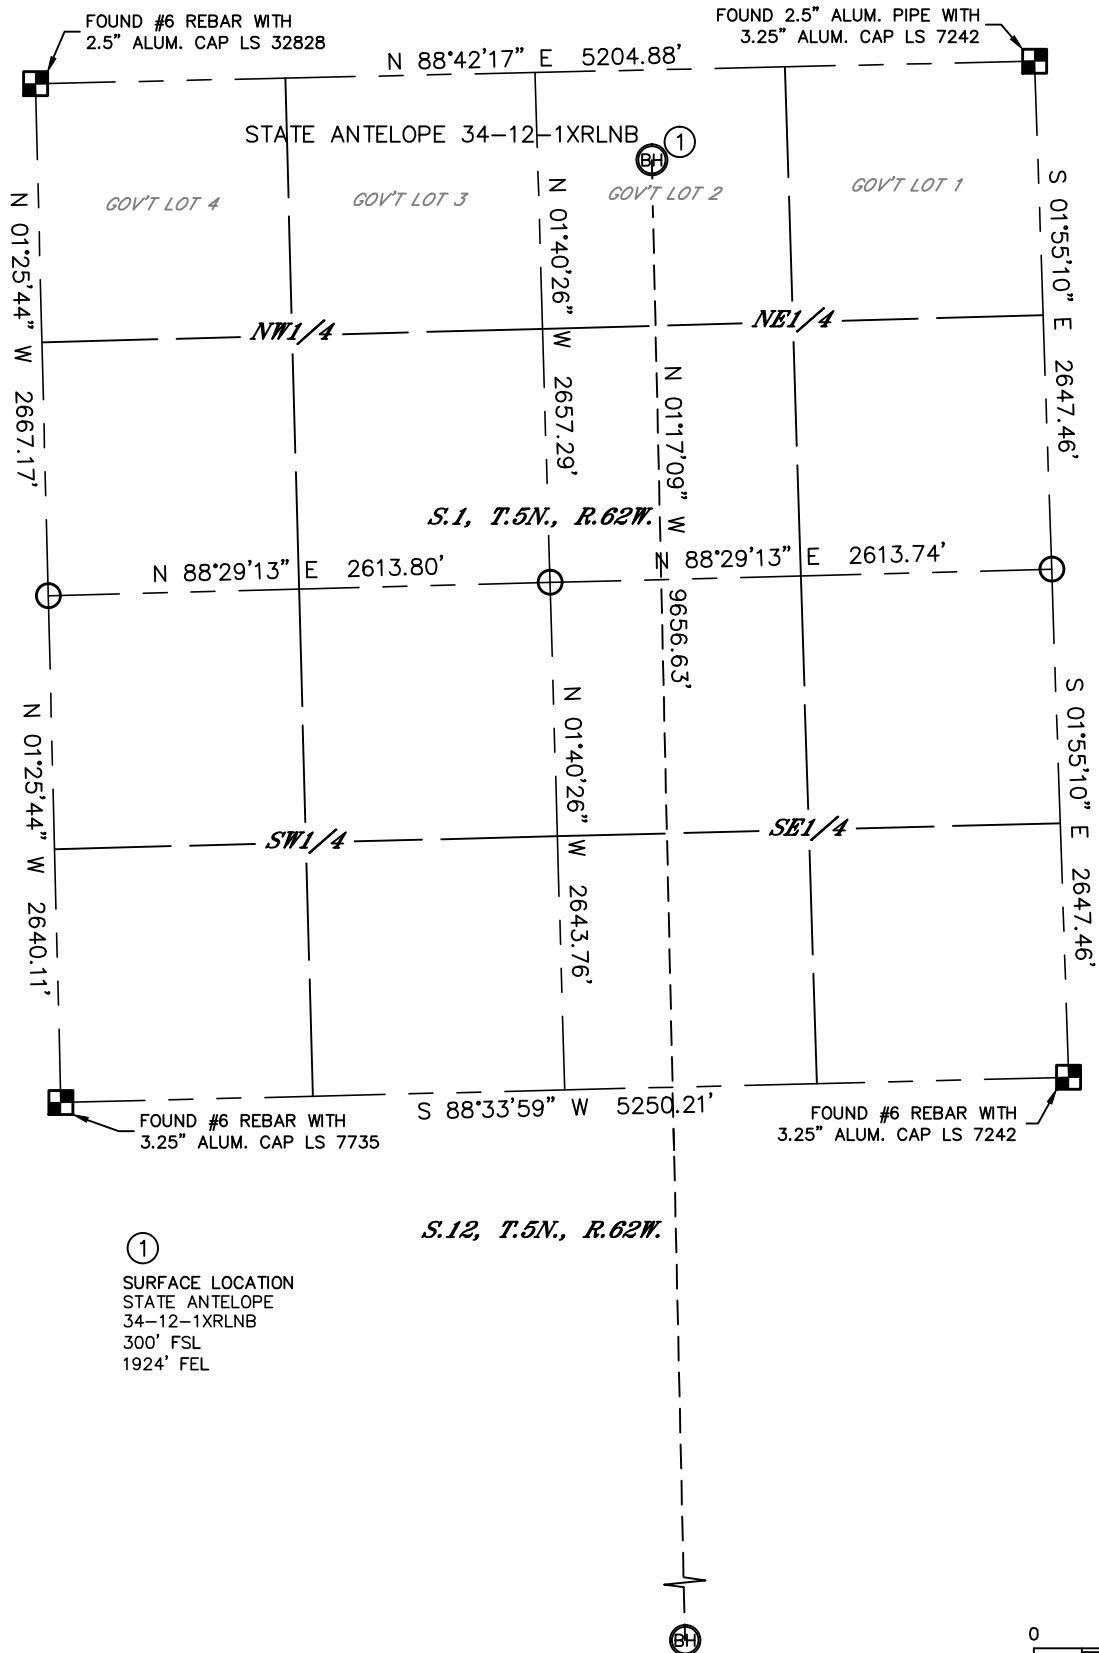

LEGEND

- = ALIQUOT MONUMENT AS DESCRIBED
- = CALCULATED POSITION

SHEET 2 OF 2



DATE: 10/29/2012
PROJECT#: 2012072



Lat40°, Inc. 1635 Foxtrail Drive, Suite 325 Loveland, CO 970-776-3321

MULTI-WELL PLAN
STATE ANTELOPE 34-12 PAD

SECTION: 12
TOWNSHIP: 5N
RANGE: 62W

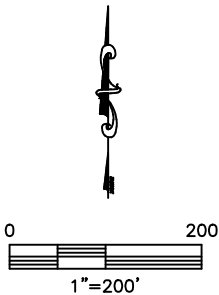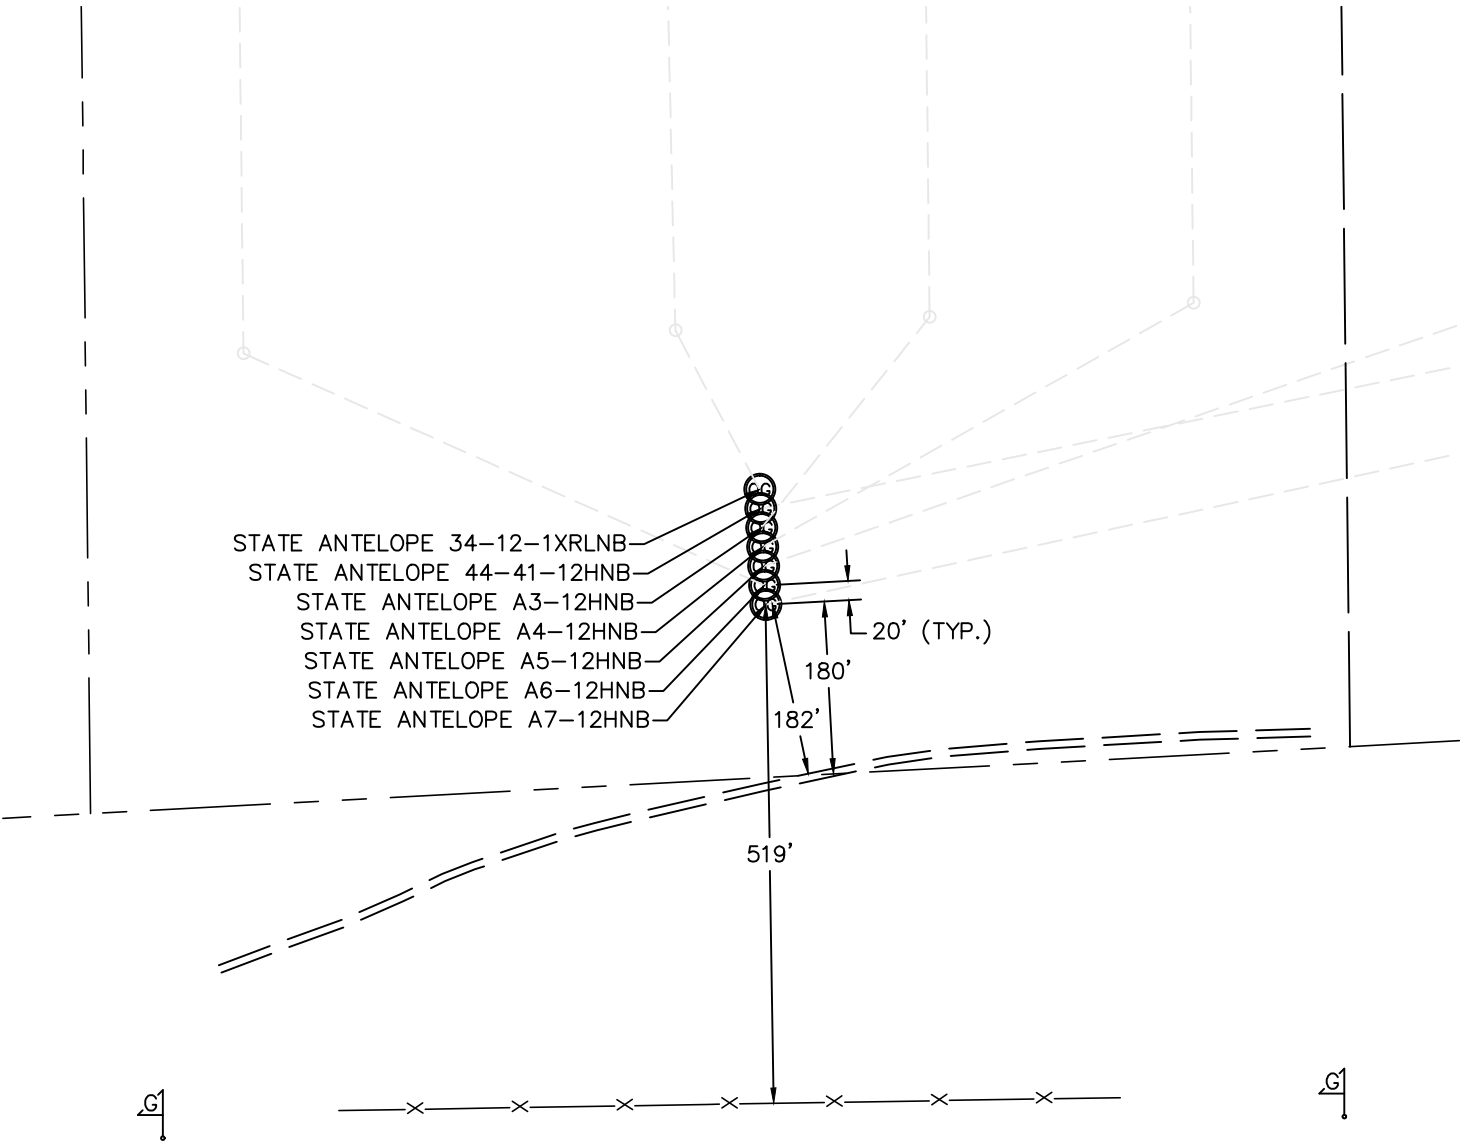

DATE: 10/29/2012
PROJECT#: 2012072