




Lat40°, Inc. 1635 Foxtrail Drive, Suite 325 Loveland, CO 970-776-3321


## WELL LOCATION CERTIFICATE

THIS MAP DOES NOT REPRESENT A BOUNDARY SURVEY

SECTION: 3  
TOWNSHIP: 5N  
RANGE: 61W

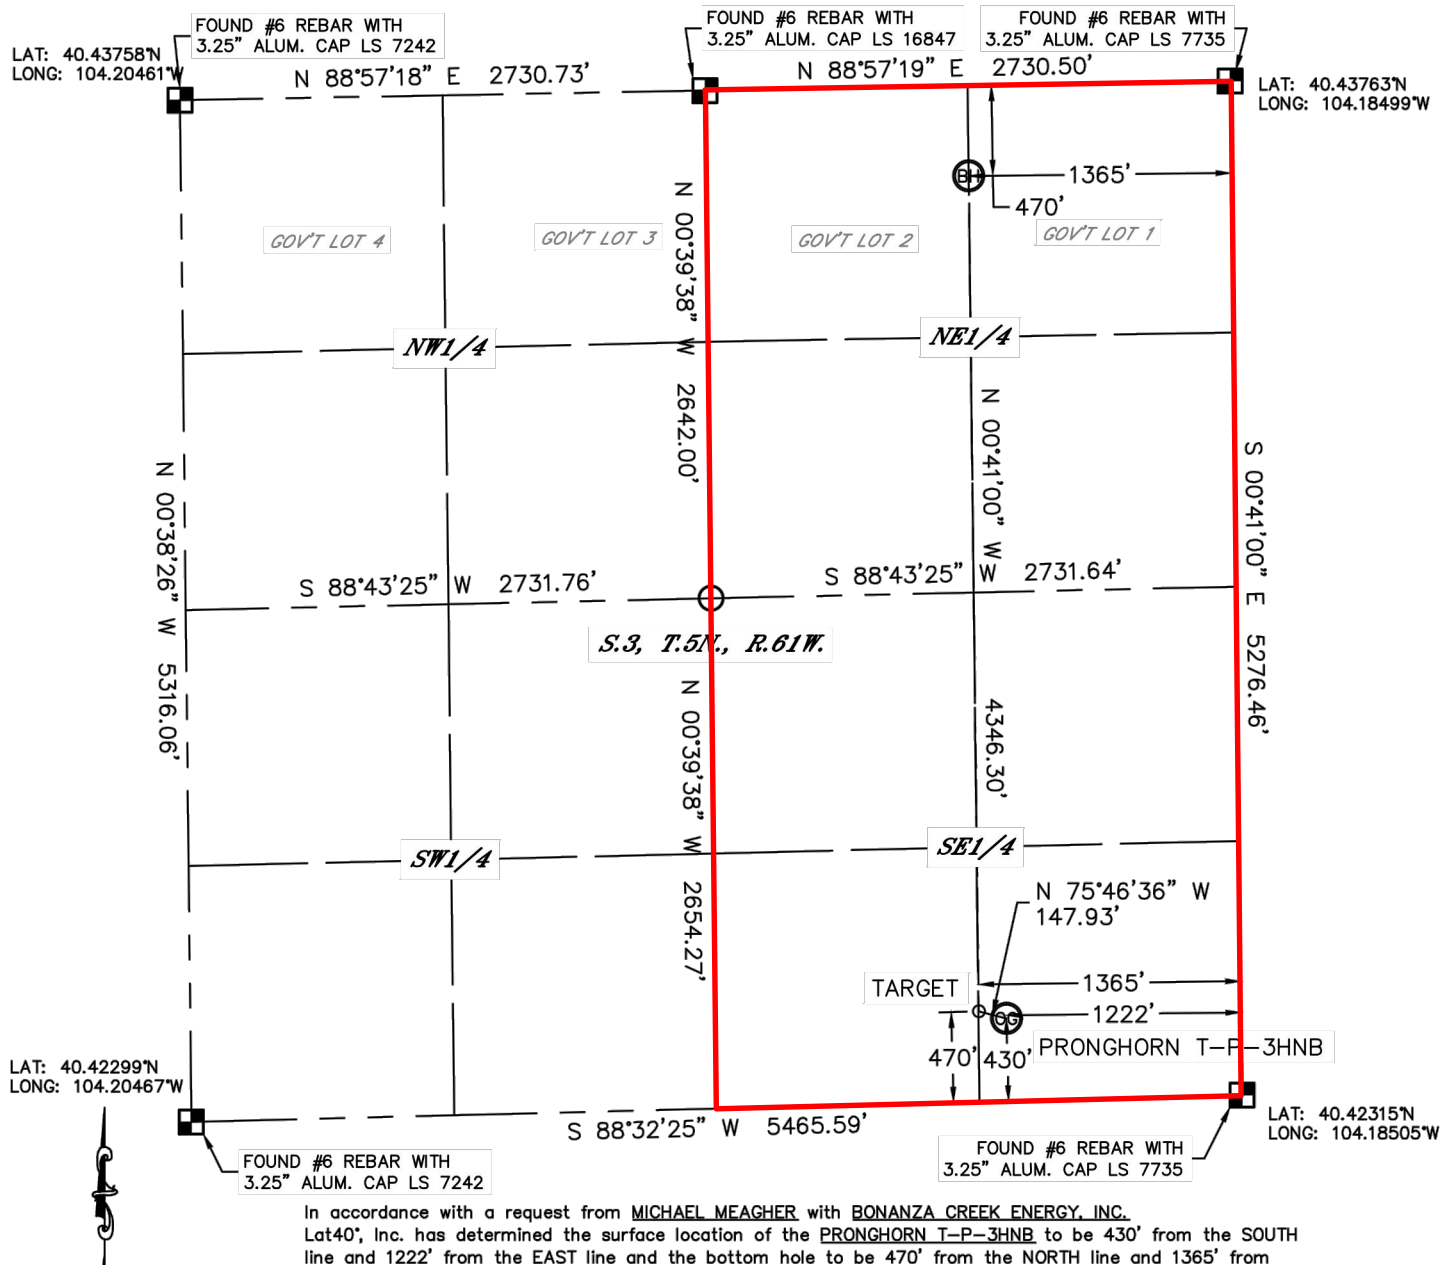

**BONANZA  
CREEK**

 

Wellbore Spacing Unit Outline



Wellbore Spacing Unit Map

03 November 2012 ksc

Pronghorn T-P-3HNB  
E/2 Sec 03 T5N R61W 6th PM  
Weld County, Colorado