


Lat40°, Inc. 1635 Foxtrail Drive, Suite 325 Loveland, CO 970-776-3321

## MULTI-WELL PLAN

SLW RANCH B13-30D PAD

THIS MAP DOES NOT REPRESENT A BOUNDARY SURVEY

SECTION: 12  
TOWNSHIP: 5N  
RANGE: 64W

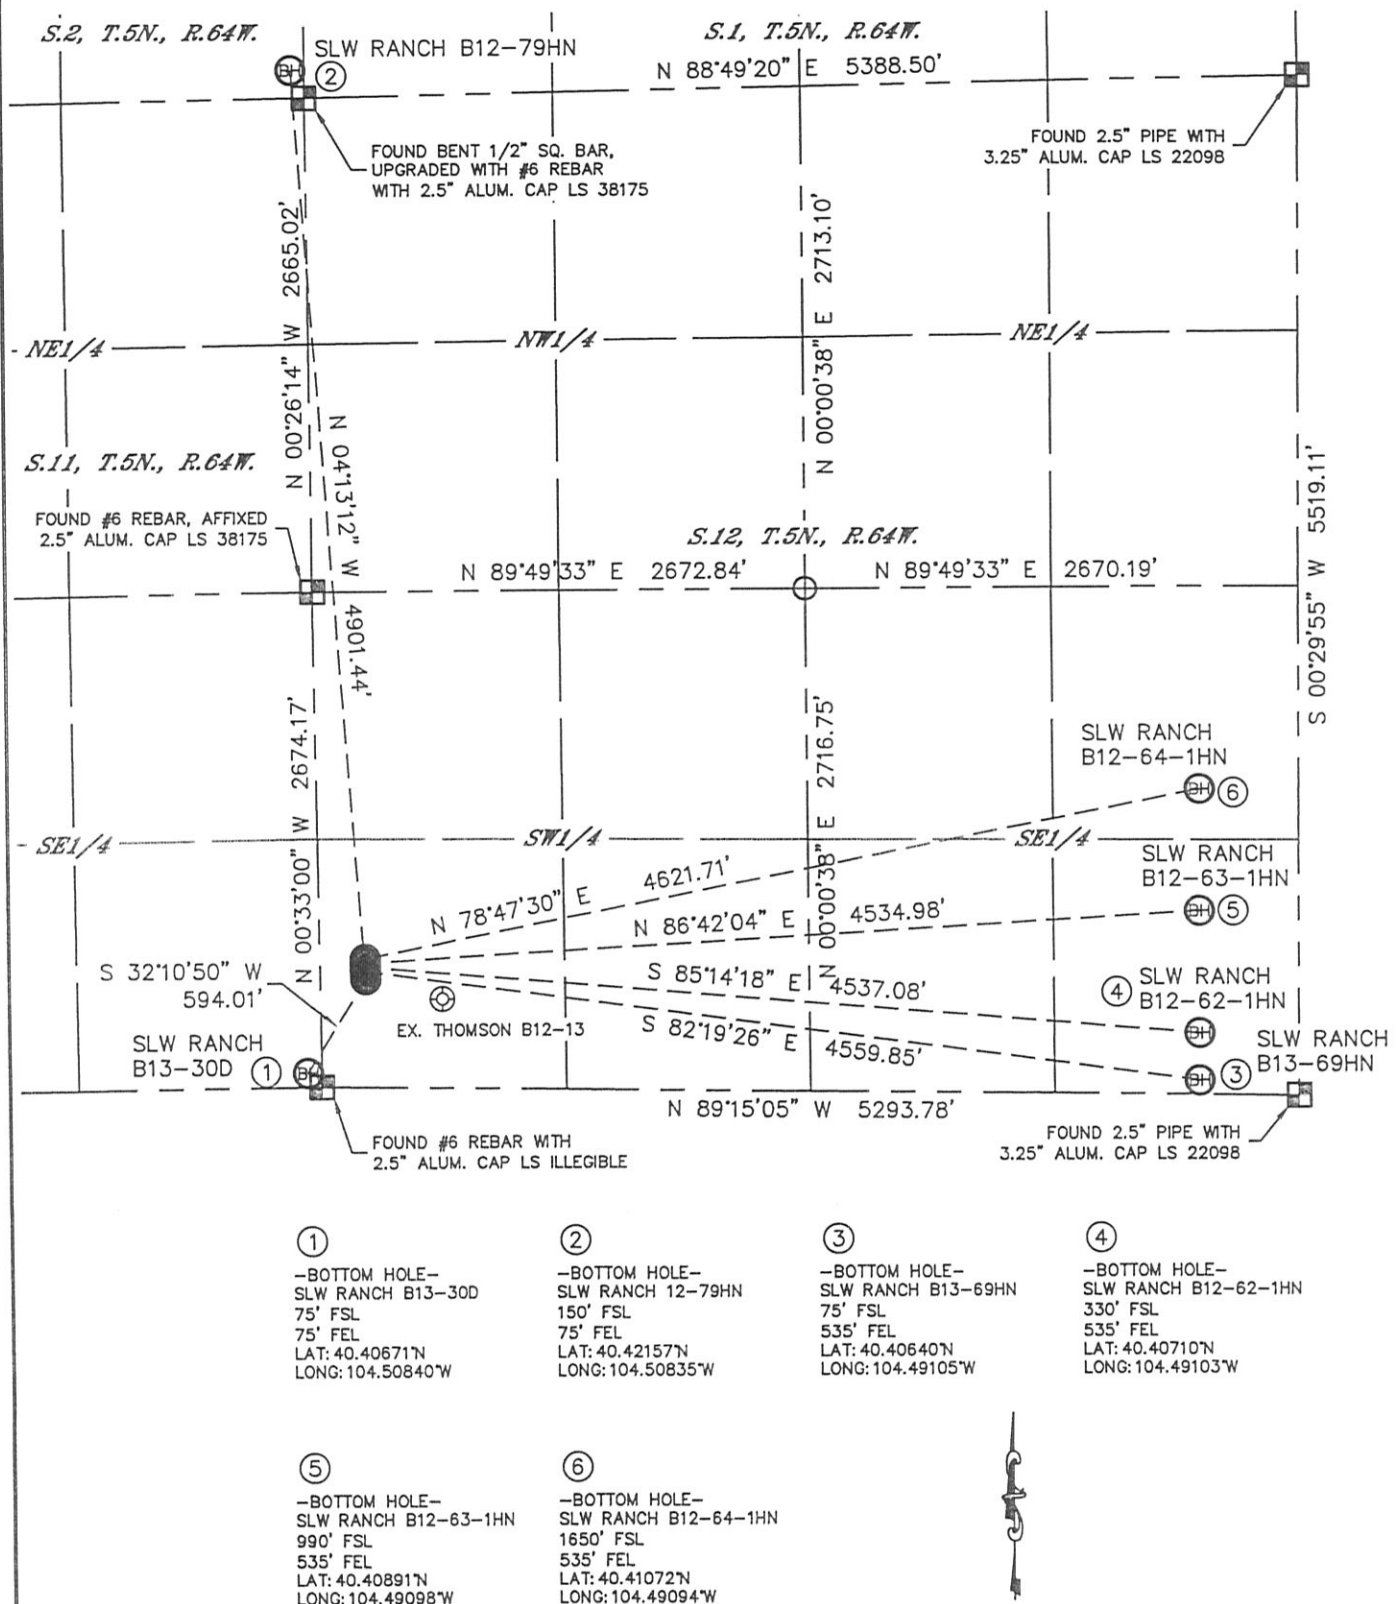



DATE: rev 6/1/2012  
PROJECT#: 2012029

Lat40°, Inc. 1635 Foxtrail Drive, Suite 325 Loveland, CO 970-776-3321

# MULTI-WELL PLAN

SLW RANCH B13-30D PAD

SECTION: 12  
TOWNSHIP: 5N  
RANGE: 64W

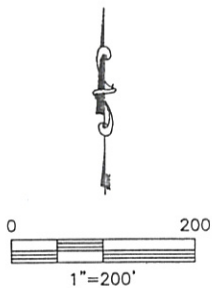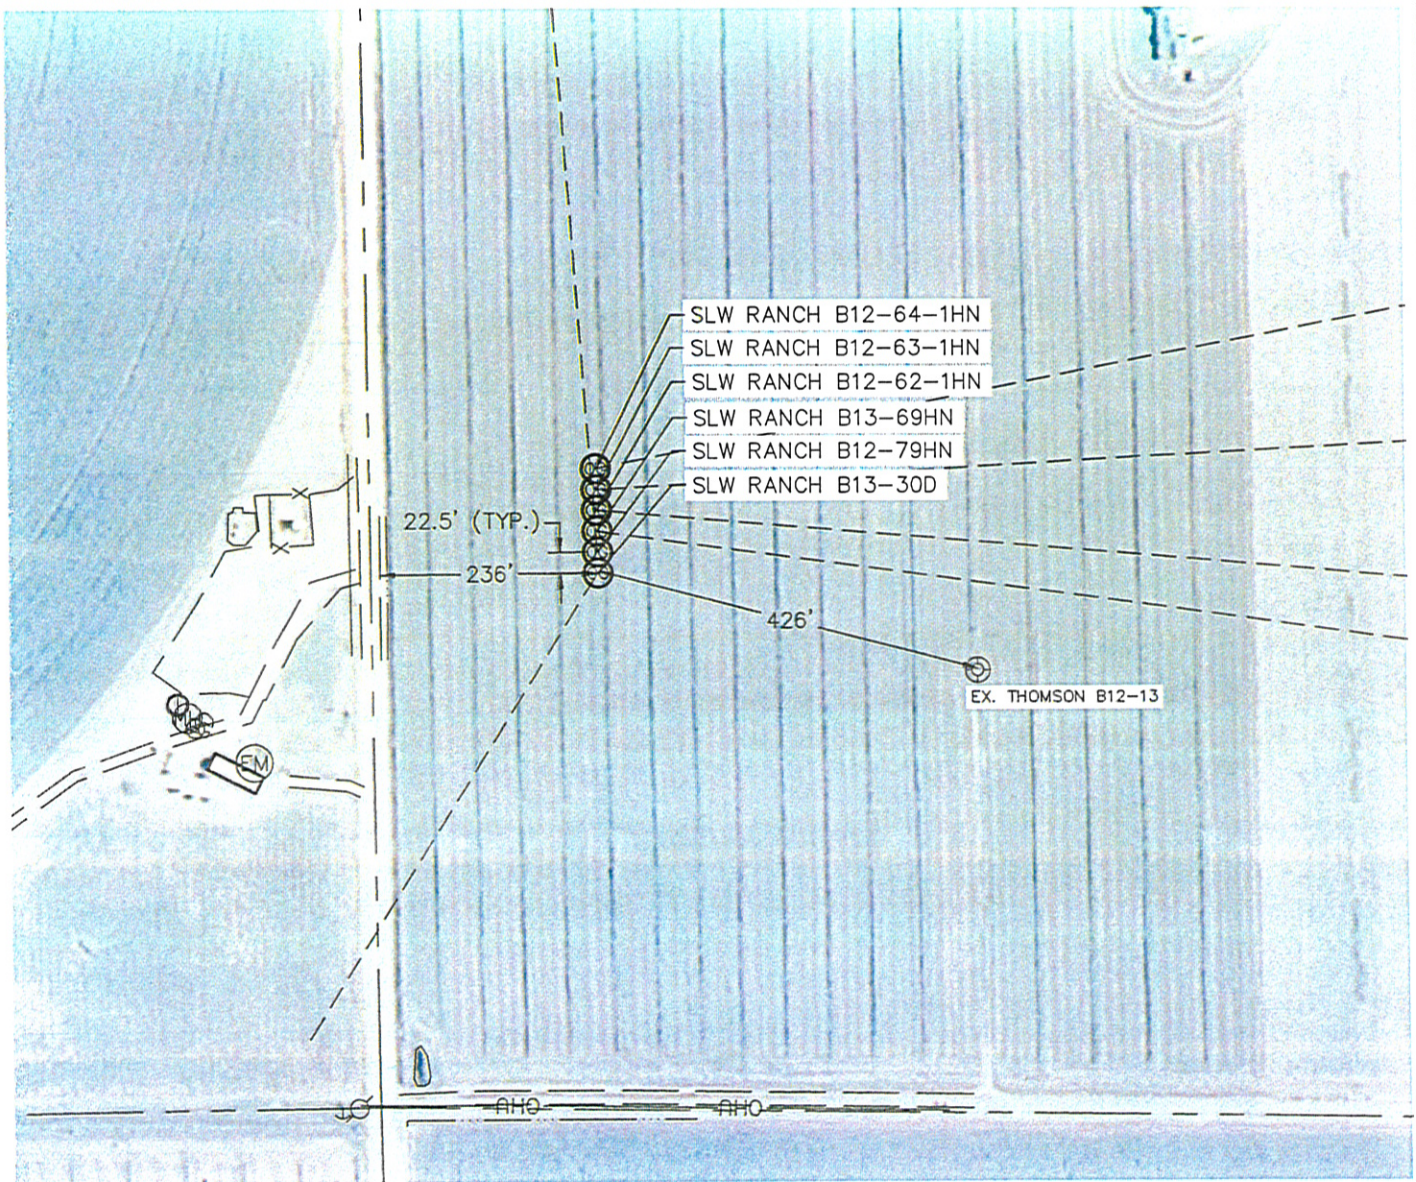

DATE: rev 6/1/2012  
PROJECT#: 2012029