

WEXPRO COMPANY
TYPICAL RIG LAYOUT FOR


FIGURE #3

CARL ALLEN #38 & #39
SECTION 33, T12N, R97W, 6th P.M.
NE 1/4 SW 1/4



SCALE: 1" = 60'
DATE: 07-28-08
Drawn By: S.L.
REVISED: 08-02-10
REV: 02-25-11 P.M.

NOTE:
Flare Pit is to
be located a min.
of 100' from the
Well Head.

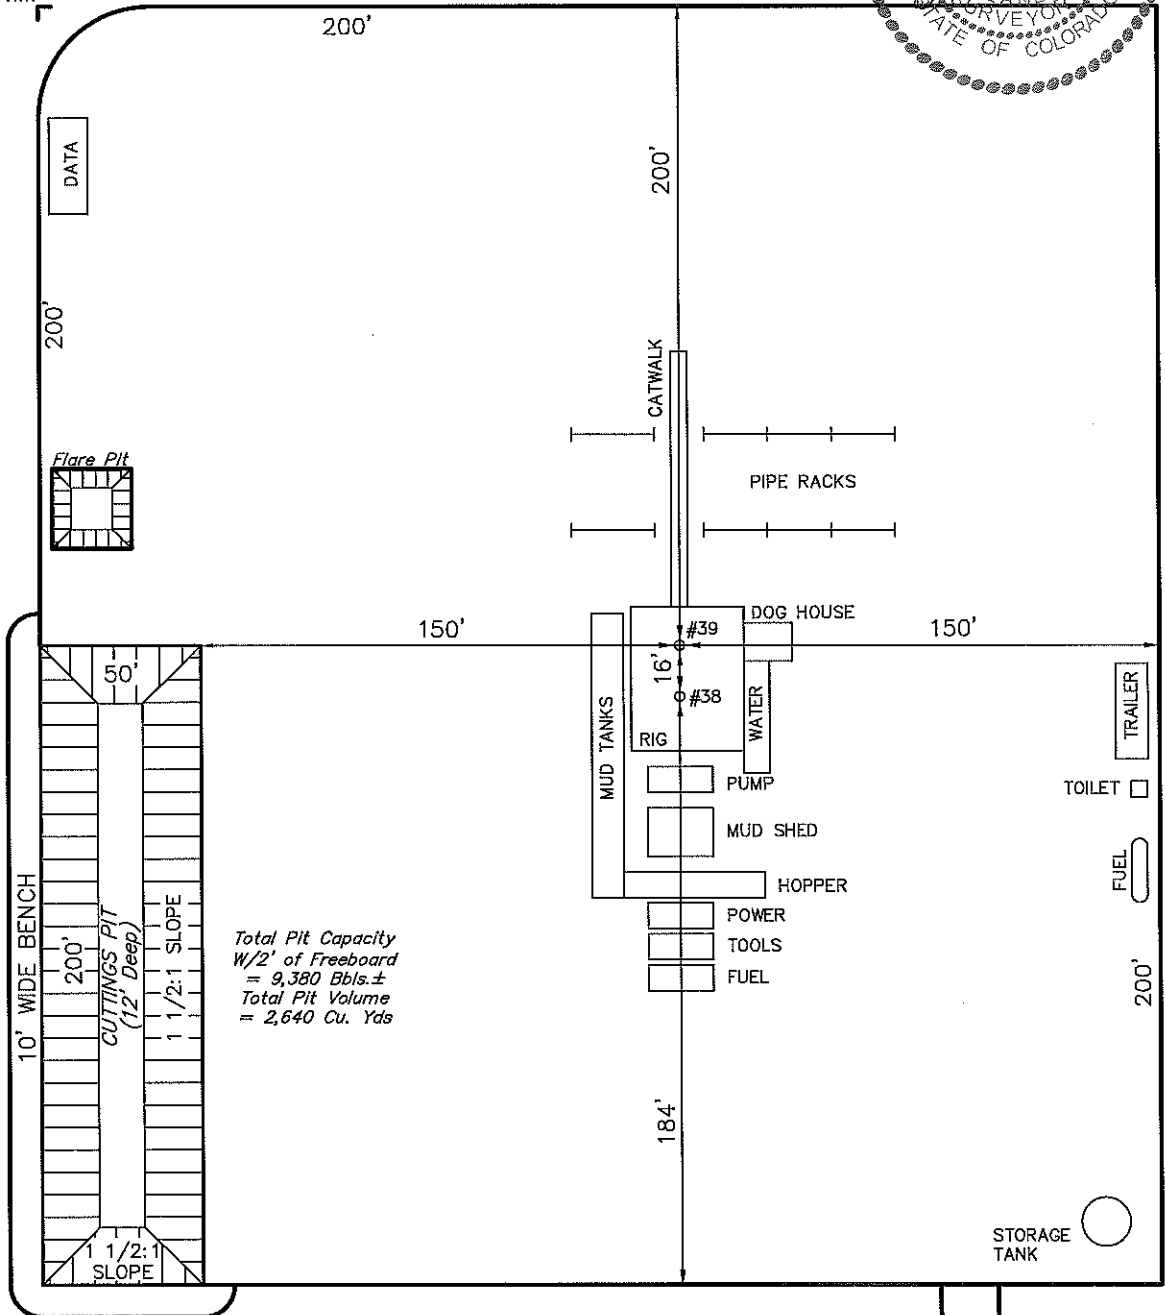

Total Pit Capacity
W/2' of Freeboard
= 9,380 Bbls.±
Total Pit Volume
= 2,640 Cu. Yds

Proposed Access
Road

Existing Road

UINTAH ENGINEERING & LAND SURVEYING
85 So. 200 East * Vernal, Utah 84078 * (435) 789-1017