

BLACK HILLS PLATEAU
PRODUCTION COMPANY, LLC
DENVER, COLORADO





EXHIBIT VI-B
PROPOSED ROAD PROFILE
HOMER DEEP UNIT 9-11AH
HOMER DEEP UNIT 9-11BH
NW¼ NW¼, SECTION 9, T 8 S, R 98 W

Prepared By:
P.E. GROSCH CONSTRUCTION, INC.
Surveyors - Engineers - Constructors
P.O. Box 36 1028 Lane 10 1/2
World, Wyoming 82401
Ph: 307-347-3332 Fax: 307-347-8589
E-mail: peginc@tribesp.com

PRJ. NO.	24A12
DWG. NO.	9-11_ex6B-rd-pro
FILE	bhpp/24a12 9-11
REC.	Lidar

SURVEY		
DESIGN	SAG	4/18/12
DRAWN	SAG	4/18/12
REVISION	SAG	10/22/12





EXHIBIT VII-A: WELL SITE CROSS SECTIONS (1 of 3)
BLACK HILLS PLATEAU PRODUCTION COMPANY, LLC.
HOMER DEEP UNIT 9-11AH & HOMER DEEP UNIT 9-11BH

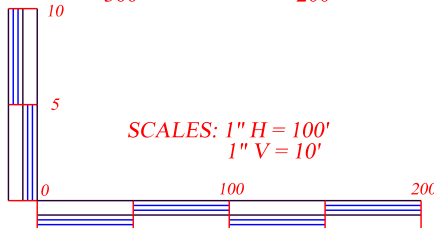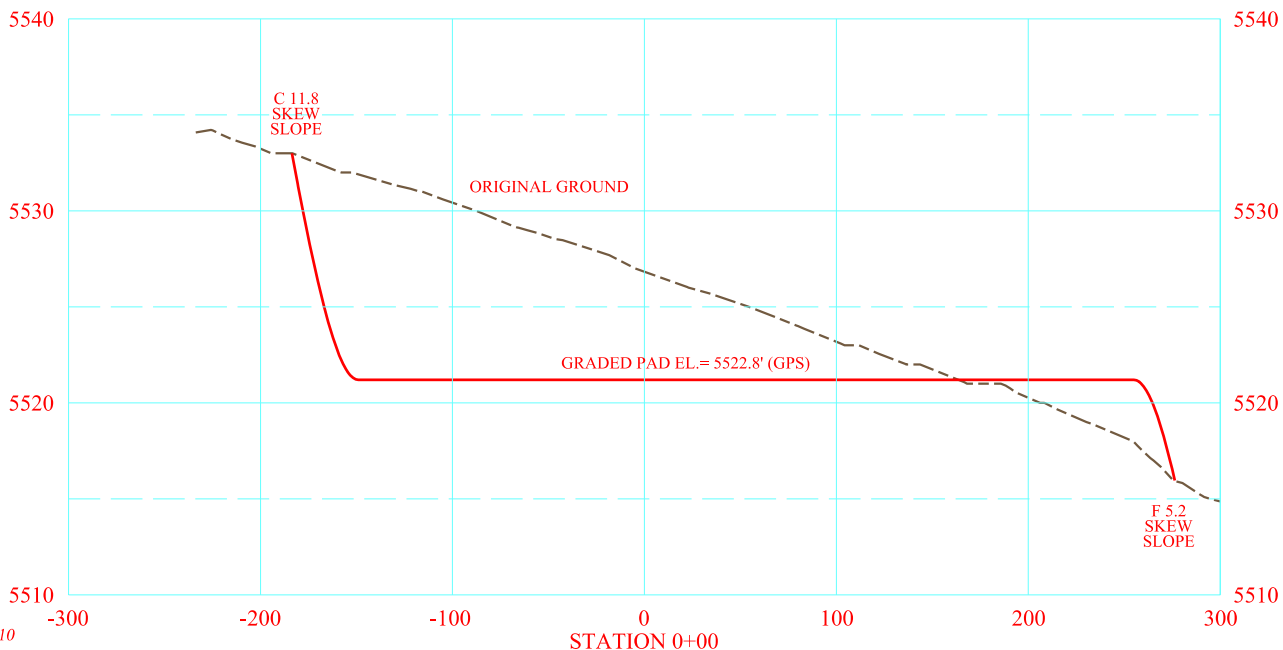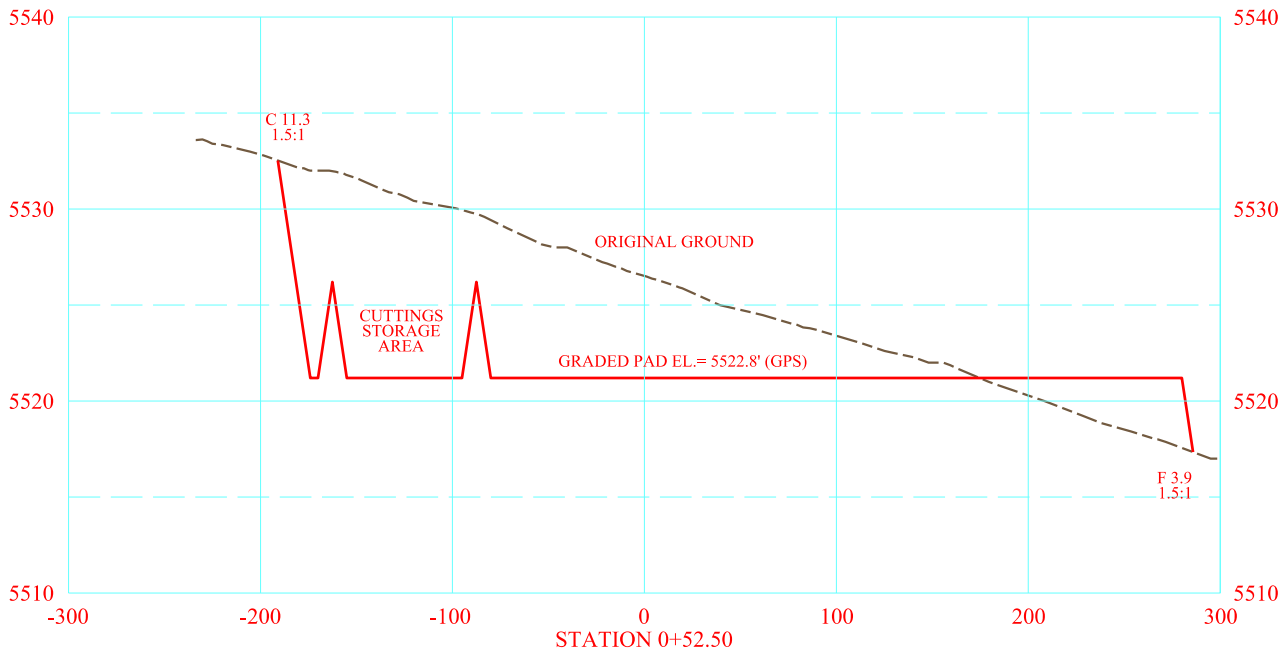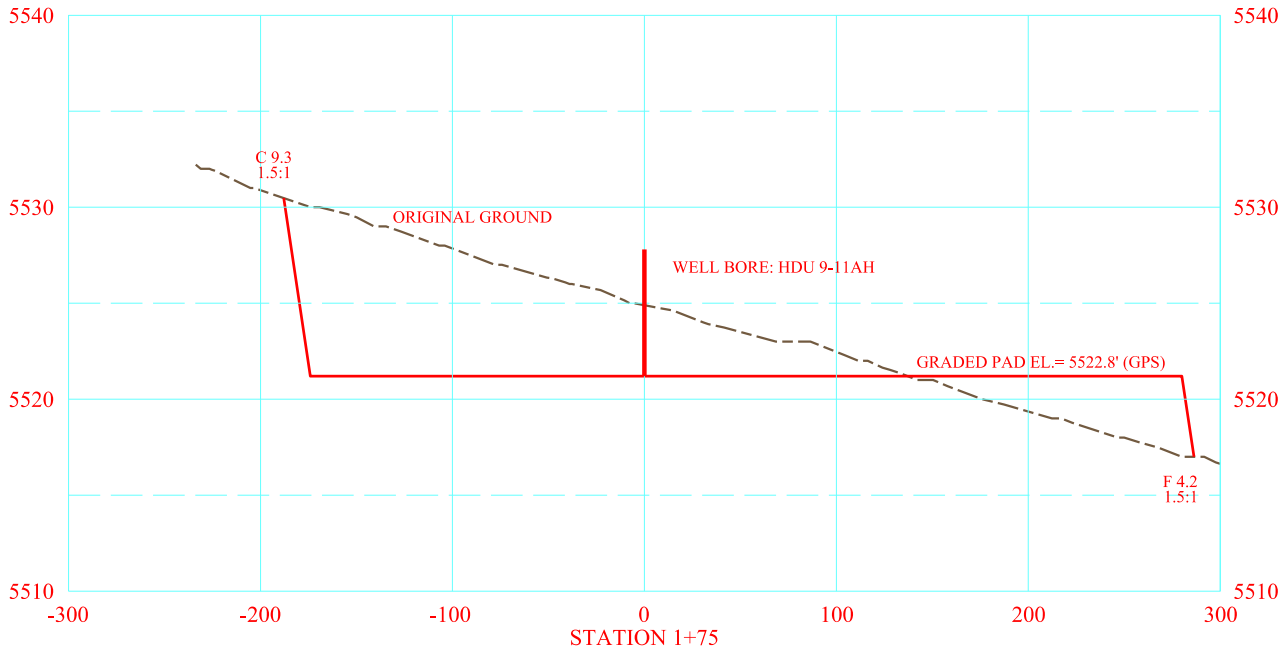

SCALES: 1" H = 100'
1" V = 10'





PROJECT:	EXHIBIT VII-A WELL SITE CROSS SECTIONS (1 of 3) HOMER DEEP UNIT 9-11AH HOMER DEEP UNIT 9-11BH NW¼ NW¼, SECTION 9, T 8 S, R 98 W GARFIELD COUNTY, COLORADO	PRJ. #:	24A12	SUR:		
		REC. #:	lidar	DES:	SAG	4/18/12
OWNER:	BLACK HILLS PLATEAU PRODUCTION COMPANY, LLC DENVER, COLORADO	DWG #:	Black Hills E&P/Colo/Mesa 24a12 HDU 9-11/9-11_ex7-xsec	DWN:	SAG	10/22/12
		PREPARED BY:	P.E. GROSCH CONSTRUCTION, INC. SURVEYORS - ENGINEERS - CONSTRUCTORS P. O. BOX 36 WORLAND, WY 82401 (307)347-3332	REV:		

EXHIBIT VII-B: WELL SITE CROSS SECTIONS (2 of 3)
BLACK HILLS PLATEAU PRODUCTION COMPANY, LLC.
HOMER DEEP UNIT 9-11AH & HOMER DEEP UNIT 9-11BH

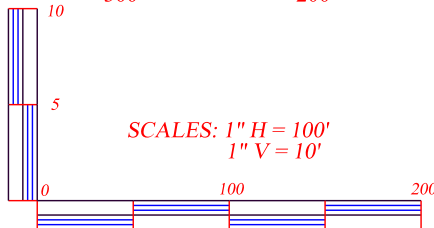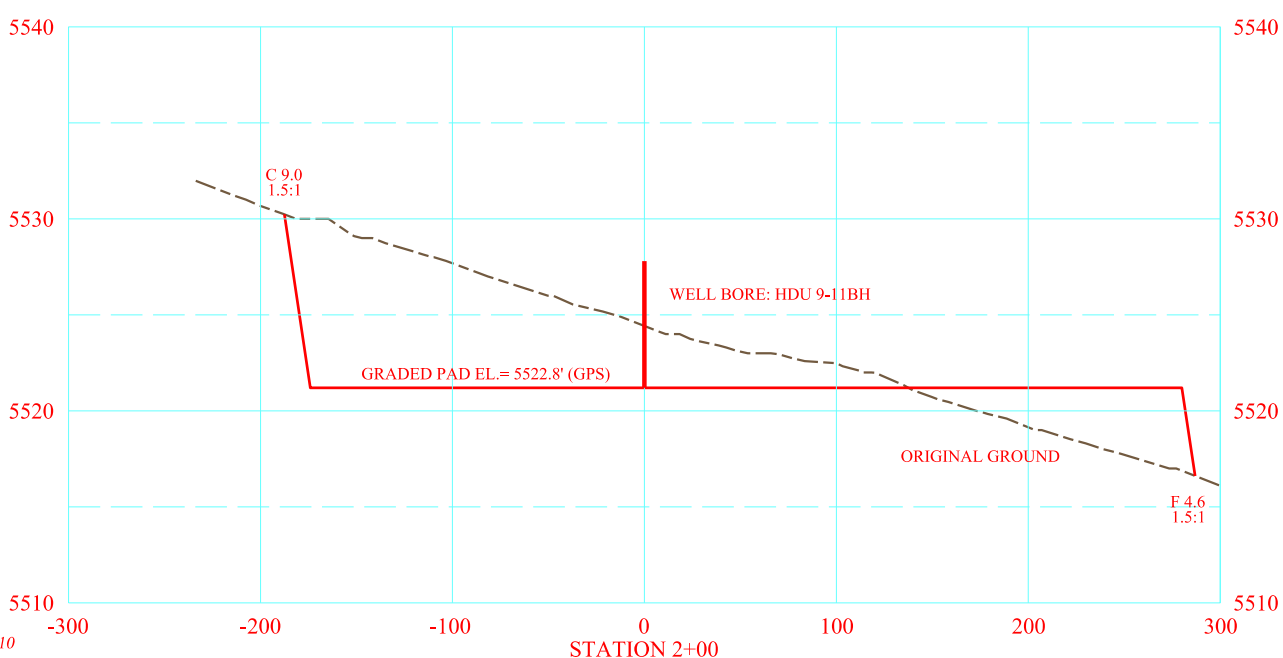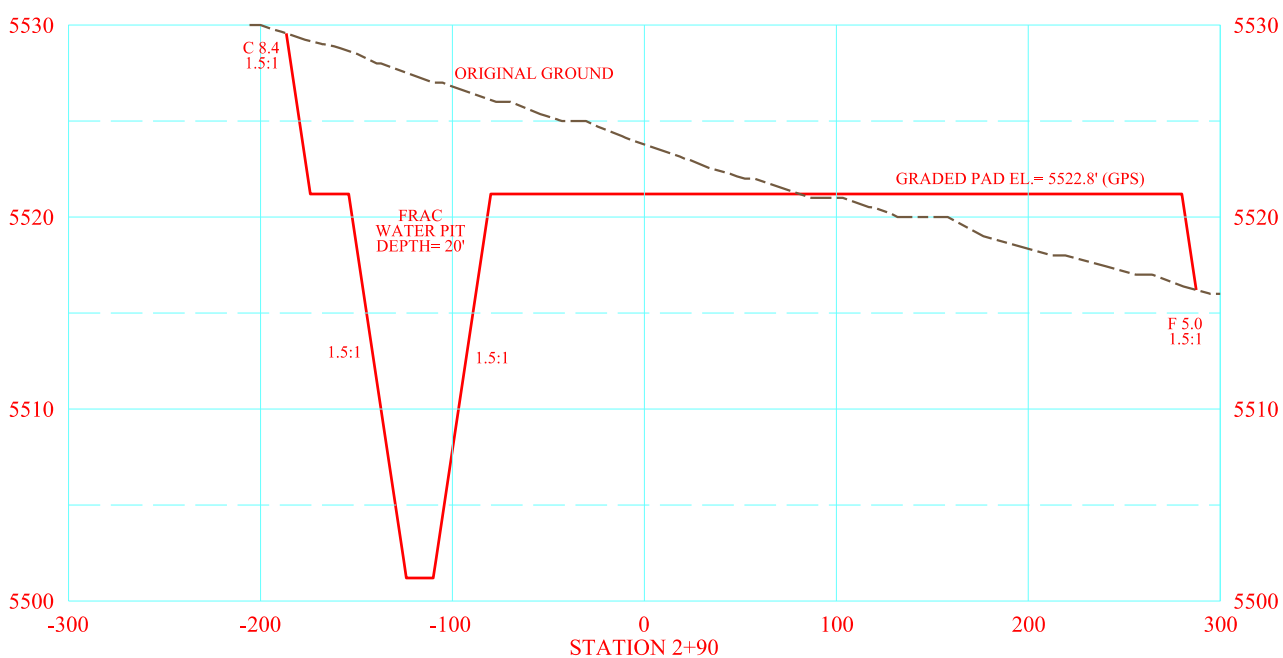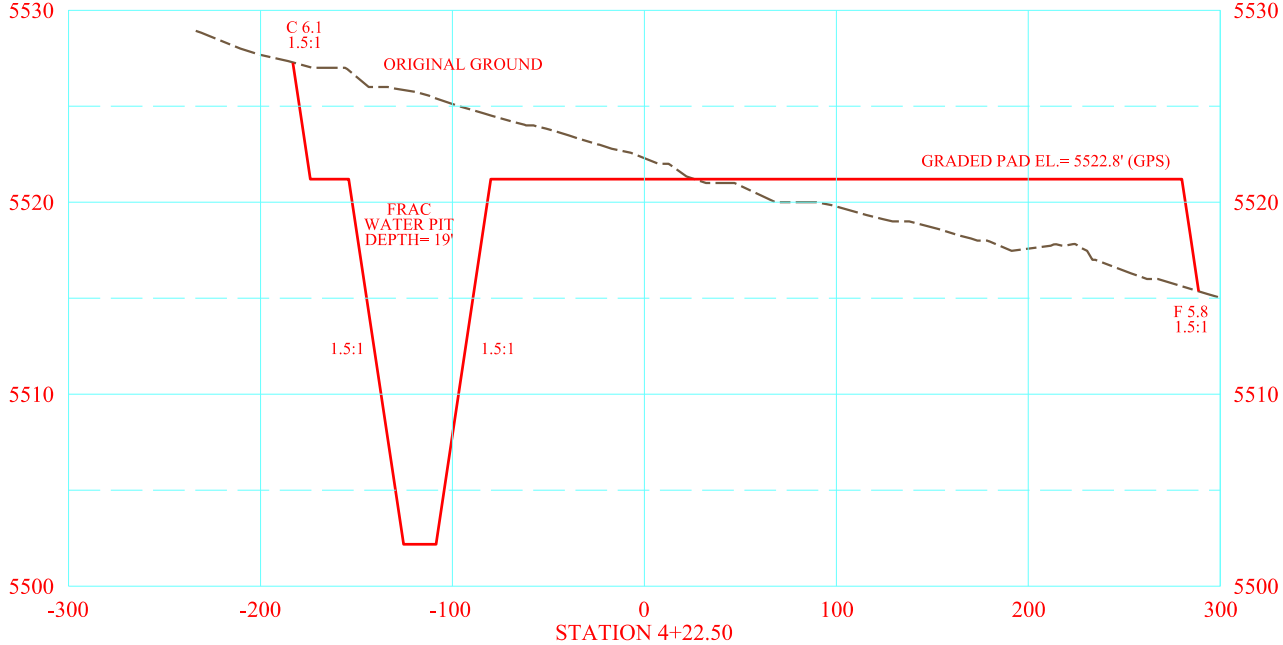

PROJECT:	EXHIBIT VII-B			PRJ. #: 24A12	SUR:		
	WELL SITE CROSS SECTIONS (2 of 3)			REC. #: lidar	DES:	SAG	4/18/12
	HOMER DEEP UNIT 9-11AH			DWG #: Black Hills E&P/Colo/Mesa	DWN:	SAG	10/22/12
	HOMER DEEP UNIT 9-11BH			24a12 HDU 9-11/9-11_ex7-xsec	REV:		
OWNER:	NW¼ NW¼, SECTION 9, T 8 S, R 98 W			PREPARED BY: P.E. GROSCH CONSTRUCTION, INC. SURVEYORS - ENGINEERS - CONSTRUCTORS P. O. BOX 36 WORLAND, WY 82401 (307)347-3332			
	GARFIELD COUNTY, COLORADO						
	BLACK HILLS PLATEAU						
	PRODUCTION COMPANY, LLC						
	DENVER, COLORADO						

EXHIBIT VII-C: WELL SITE CROSS SECTIONS (3 of 3)
BLACK HILLS PLATEAU PRODUCTION COMPANY, LLC.
HOMER DEEP UNIT 9-11AH & HOMER DEEP UNIT 9-11BH

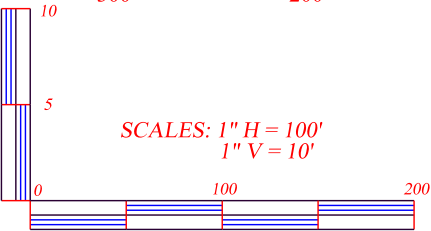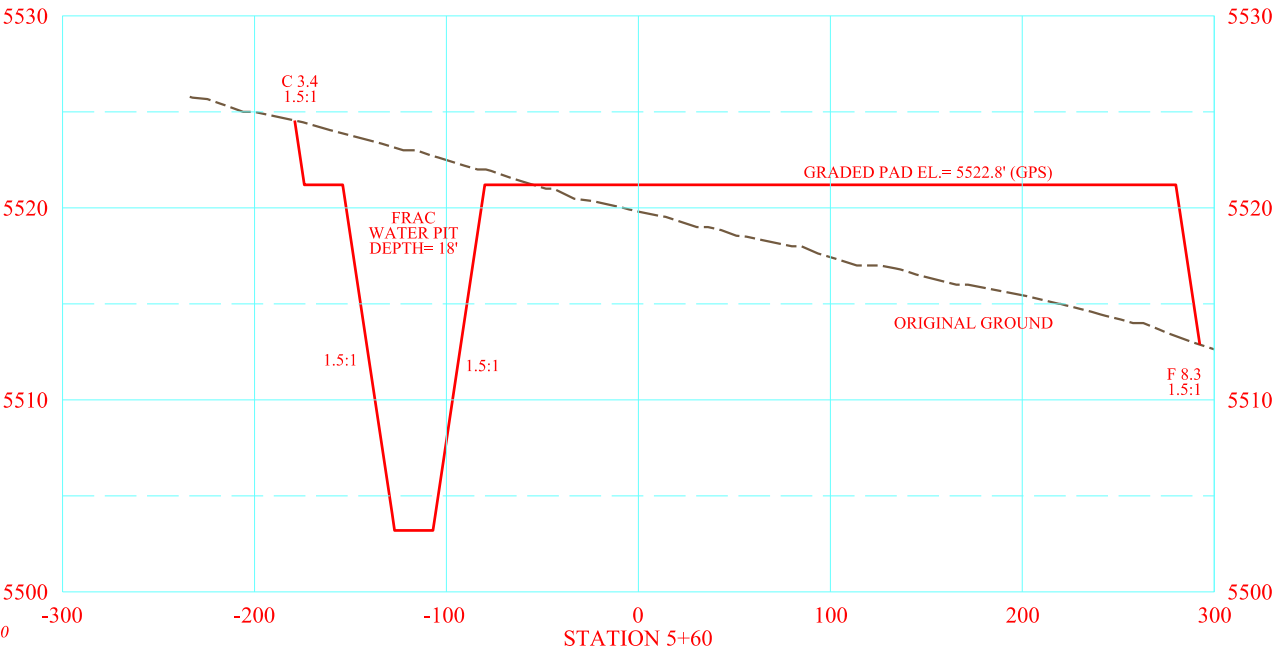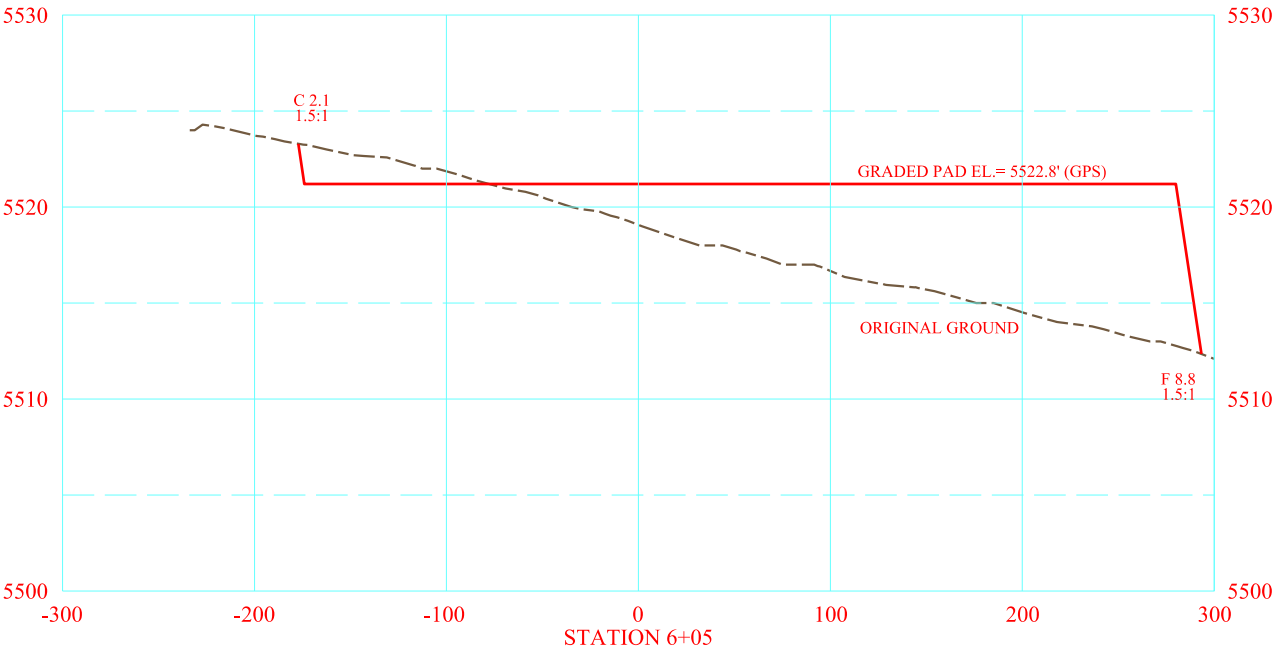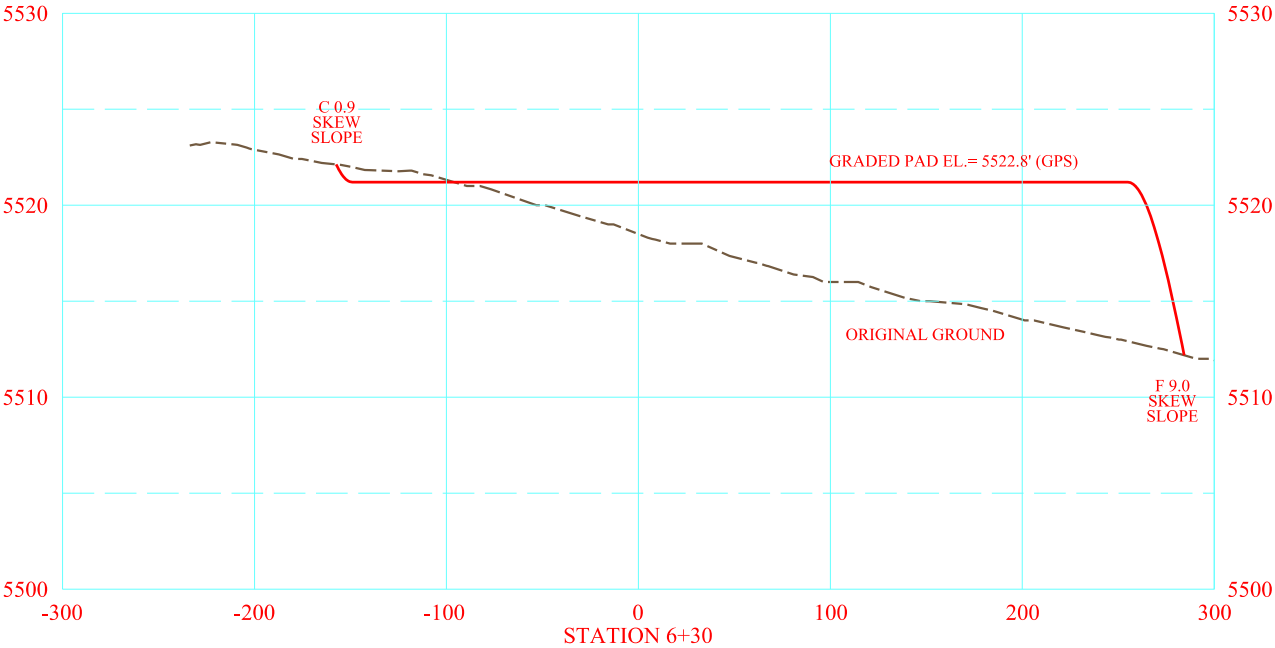

PROJECT:	EXHIBIT VII-C			PRJ. #: 24A12	SUR:		
	WELL SITE CROSS SECTIONS (3 of 3)			REC. #: lidar	DES:	SAG	4/18/12
	HOMER DEEP UNIT 9-11AH			DWG #: Black Hills E&P/Colo/Mesa	DWN:	SAG	10/22/12
	HOMER DEEP UNIT 9-11BH			24a12 HDU 9-11/9-11_ex7-xsec	REV:		
OWNER:	NW¼ NW¼, SECTION 9, T 8 S, R 98 W			PREPARED BY:			
	GARFIELD COUNTY, COLORADO			P.E. GROSCH CONSTRUCTION, INC.			
	BLACK HILLS PLATEAU PRODUCTION COMPANY, LLC DENVER, COLORADO			SURVEYORS - ENGINEERS - CONSTRUCTORS			
				P. O. BOX 36 WORLAND, WY 82401 (307)347-3332			