


UNGRADED ELEVATION: 8085.3'
 FINISHED ELEVATION: 8080.0'
 ESTIMATED DISTURBANCE
 AREA = 4.9 ACRES +/-

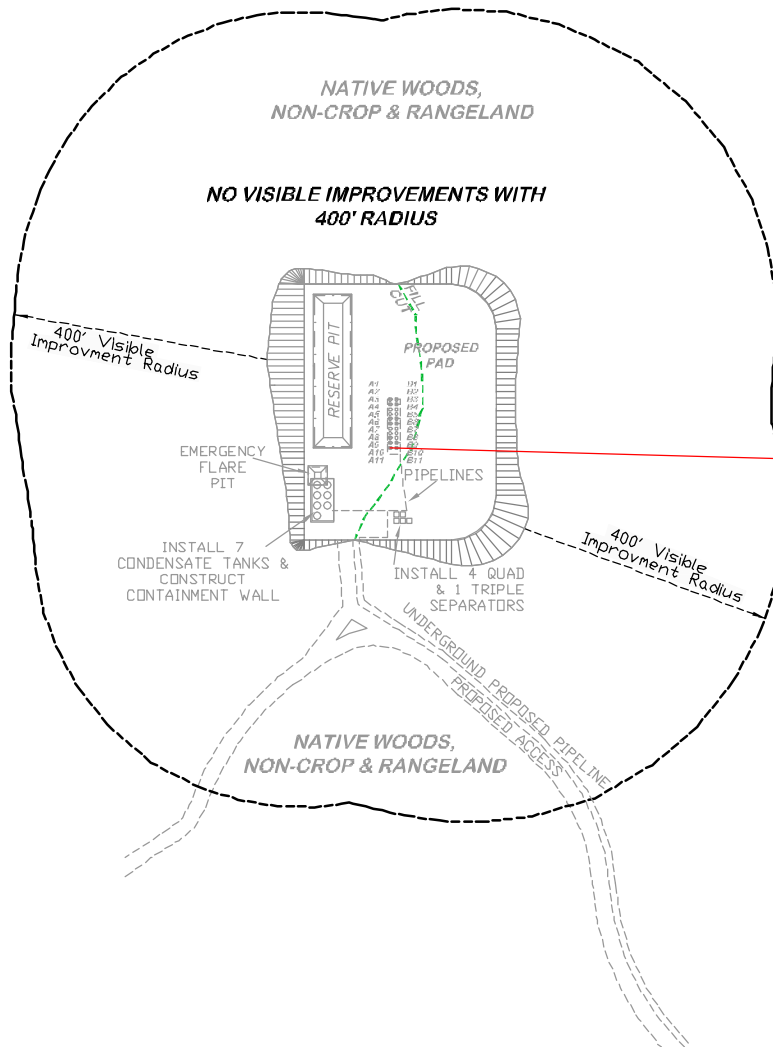

S 07°24'37" W
 22179' TO
 INTERSECTION OF CR
 301 WITH CR 309

REFERENCE AREA
 CENTER STAKE:
 (DO NOT DISTURB)
 2.75± ACRES




**BEFORE DIGGING
 CALL FOR
 UTILITY LINE LOCATION**

NOTE: THE EARTH QUANTITIES ON
 THIS DRAWING ARE ESTIMATED AND
 THE USE OF THIS IS AT THE
 RESPONSIBILITY OF THE USER.

19" I" PAD			
SLOT	WELL NAME	SLOT	WELL NAME
A1	RULISON FED 19-34A	B1	DOGHEAD 19-33D
A2	RULISON FED 19-43D	B2	DOGHEAD 19-33C
A3	OPEN	B3	OPEN
A4	OPEN	B4	OPEN
A5	RULISON FED 19-34B	B5	RULISON FED 19-43C
A6	RULISON FED 19-34C	B6	RULISON FED 19-43B
A7	OPEN	B7	OPEN
A8	OPEN	B8	OPEN
A9	RULISON FED 19-44A	B9	OPEN
A10	RULISON FED 20-14A	B10	LONG 20-13B
A11	LONG 20-13D	B11	LONG 20-13C

19" I" PAD

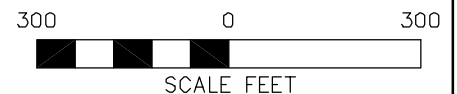

DRG RIFFIN & ASSOCIATES, INC.
 (307) 362-5028 1414 ELK ST., ROCK SPRINGS, WY 82901

DRAWN: 9/29/08 - RCR	SCALE: 1" = 300'
REVISED DATE: 12/03/09-SJC	DRG JOB No. 15569
ADD TANKS & SEPARATORS	EXHIBIT 1B

LOCATION DRAWING

**NOBLE ENERGY, INC. - RESERVE AREA
 RULISON FEDERAL 19-34A, 19-34B, 19-34C, 19-43B,
 19-43C, 19-43D, 19-44A & 20-14A; DOGHEAD 19-33C &
 19-33D; LONG 20-13B, 20-13C & 20-13D**

**PAD LOCATION IN THE NE 1/4 OF SE 1/4 OF SECTION 19,
 T. 7 S., R. 94 W., 6th P.M. GARFIELD COUNTY, COLORADO**