


KGH OPERATING COMPANY

TYPICAL RIG LAYOUT FOR
MEAGHER #14-1H
LOCATED IN RIO BLANCO COUNTY, COLORADO
SECTION 14, T1S, R104W, 6TH P.M.
1630' FNL & 2700' FWL

FIGURE #3

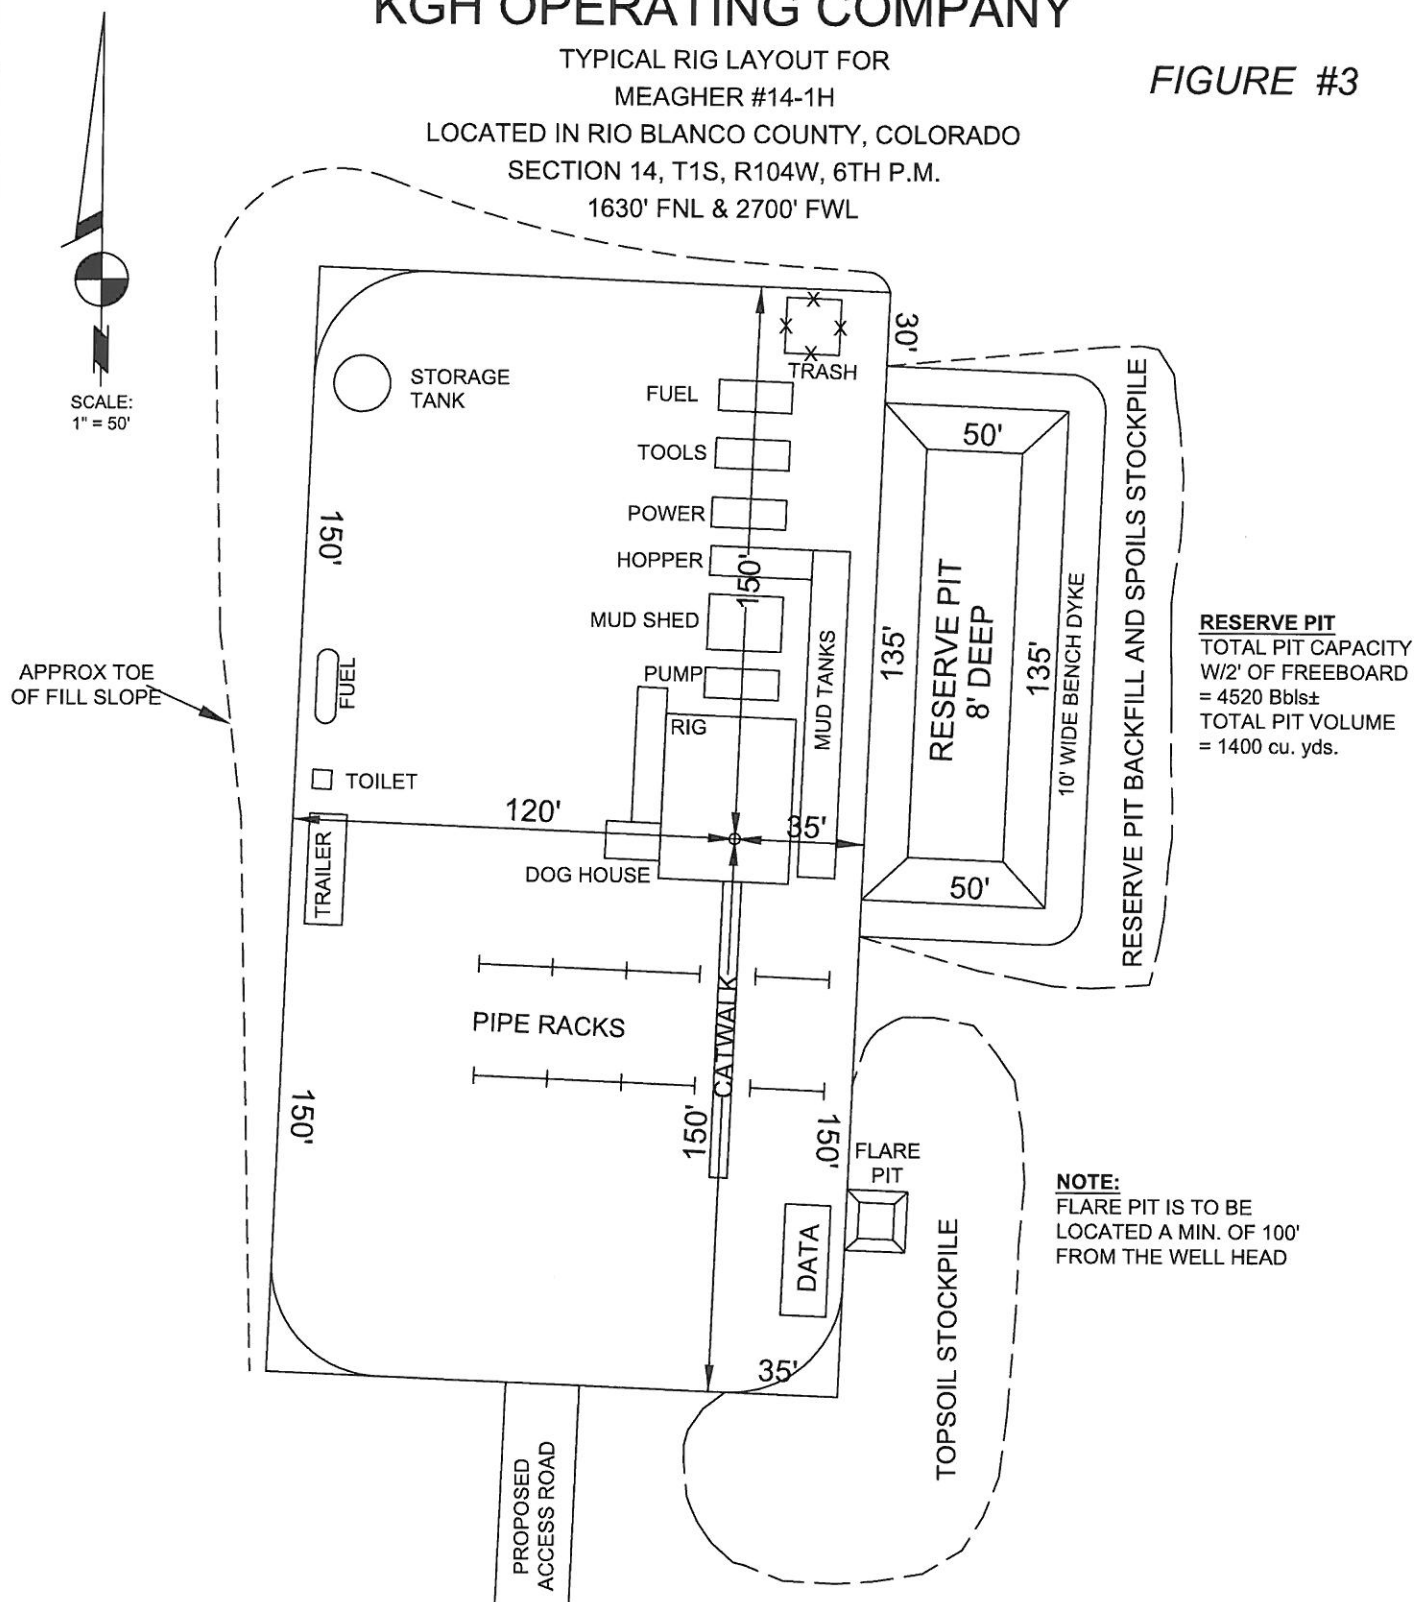

120 W. 84TH AVENUE
THORNTON, COLORADO 80260
PH. 303-702-1617
FAX. 303-702-1488
WWW.POWERSURVEYING.COM

TYPICAL RIG LAYOUT

SURVEYED BY: C. VAN MATRE
DRAWN BY: D. YOSHIDA
APPROVED BY: R. GABRIEL

REVISED:

SCALE:
1" = 50'

DATE:
10/22/12

P8