




Lat40°, Inc. 1635 Foxtrail Drive, Suite 325 Loveland, CO 970-776-3321

## MULTI-WELL PLAN

GADDIS 36J-HZ PAD

THIS MAP DOES NOT REPRESENT A BOUNDARY SURVEY


SECTION: 36  
TOWNSHIP: 4N  
RANGE: 68W

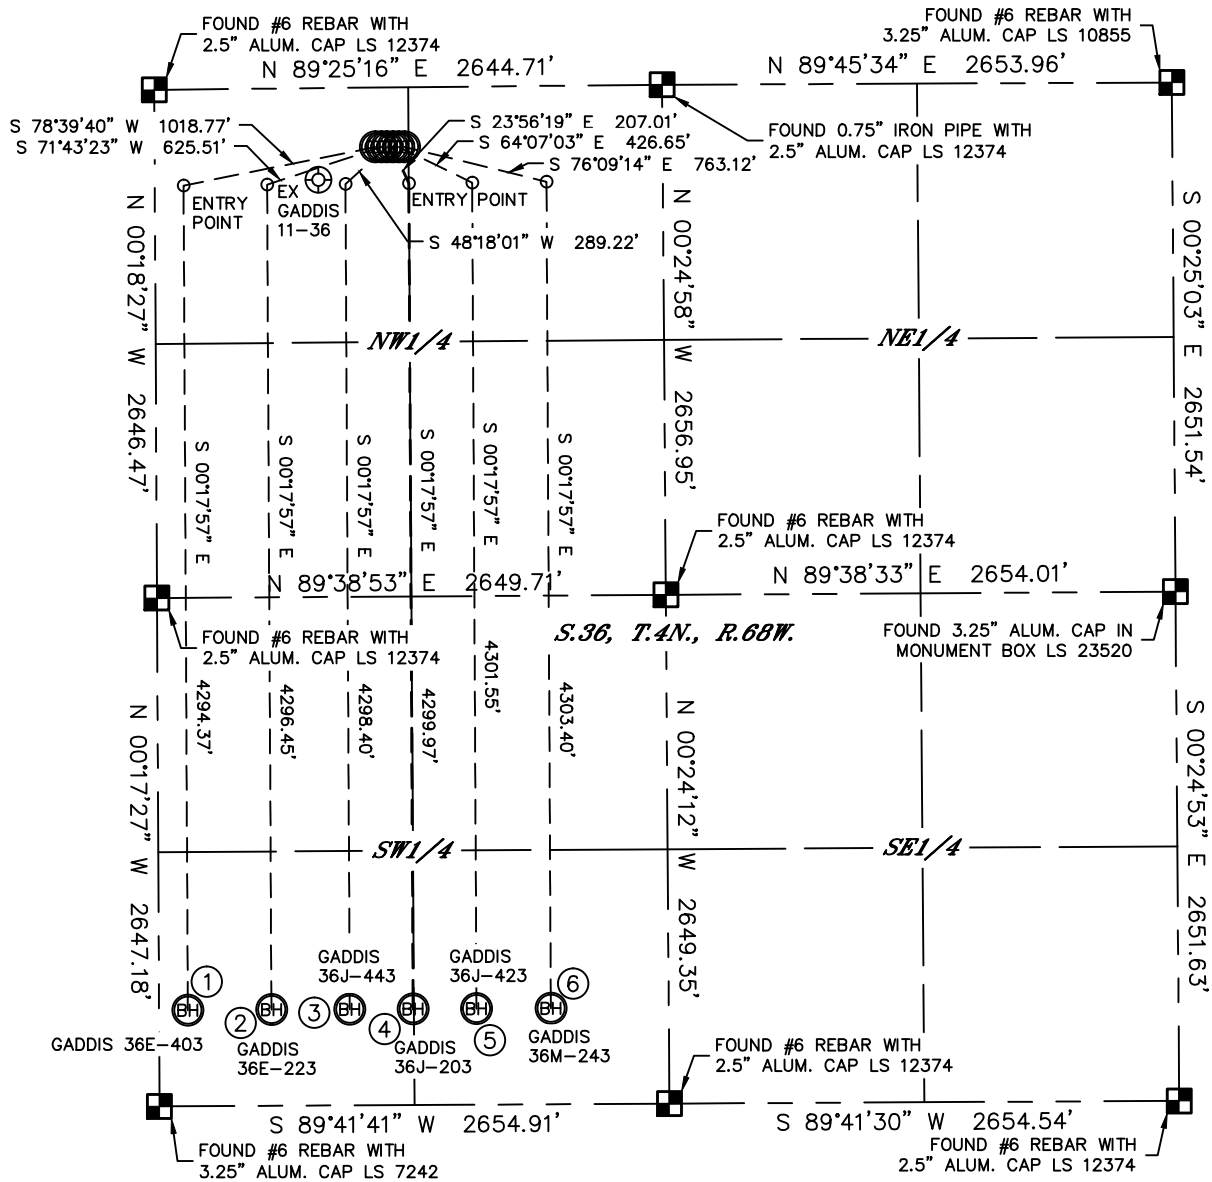

- |   |   |   |  |  |  |
|---|---|---|--|--|--|
| ①   | ②   | ③   | ④  | ⑤  | ⑥  |
| -BOTTOM HOLE-<br>GADDIS 36E-403<br>500' FSL<br>150' FWL<br>LAT: 40.26422°N<br>LONG: 104.96019°W | -BOTTOM HOLE-<br>GADDIS 36E-223<br>500' FSL<br>585' FWL<br>LAT: 40.26422°N<br>LONG: 104.95864°W | -BOTTOM HOLE-<br>GADDIS 36J-443<br>500' FSL<br>993' FWL<br>LAT: 40.26422°N<br>LONG: 104.95717°W | -BOTTOM HOLE-<br>GADDIS 36J-203<br>500' FSL<br>1323' FWL<br>LAT: 40.26422°N<br>LONG: 104.95599°W | -BOTTOM HOLE-<br>GADDIS 36J-243<br>500' FSL<br>1653' FWL<br>LAT: 40.26422°N<br>LONG: 104.95481°W | -BOTTOM HOLE-<br>GADDIS 36M-243<br>500' FSL<br>2040' FWL<br>LAT: 40.26422°N<br>LONG: 104.95342°W |

### LEGEND

- = ALIQUOT MONUMENT AS DESCRIBED  
○ = CALCULATED POSITION

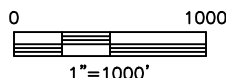



DATE: 11/27/2012  
PROJECT#: 2011351



Lat40°, Inc. 1635 Foxtrail Drive, Suite 325 Loveland, CO 970-776-3321

MULTI-WELL PLAN  
GADDIS 36J-HZ PAD

SECTION: 36  
TOWNSHIP: 4N  
RANGE: 68W

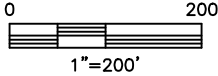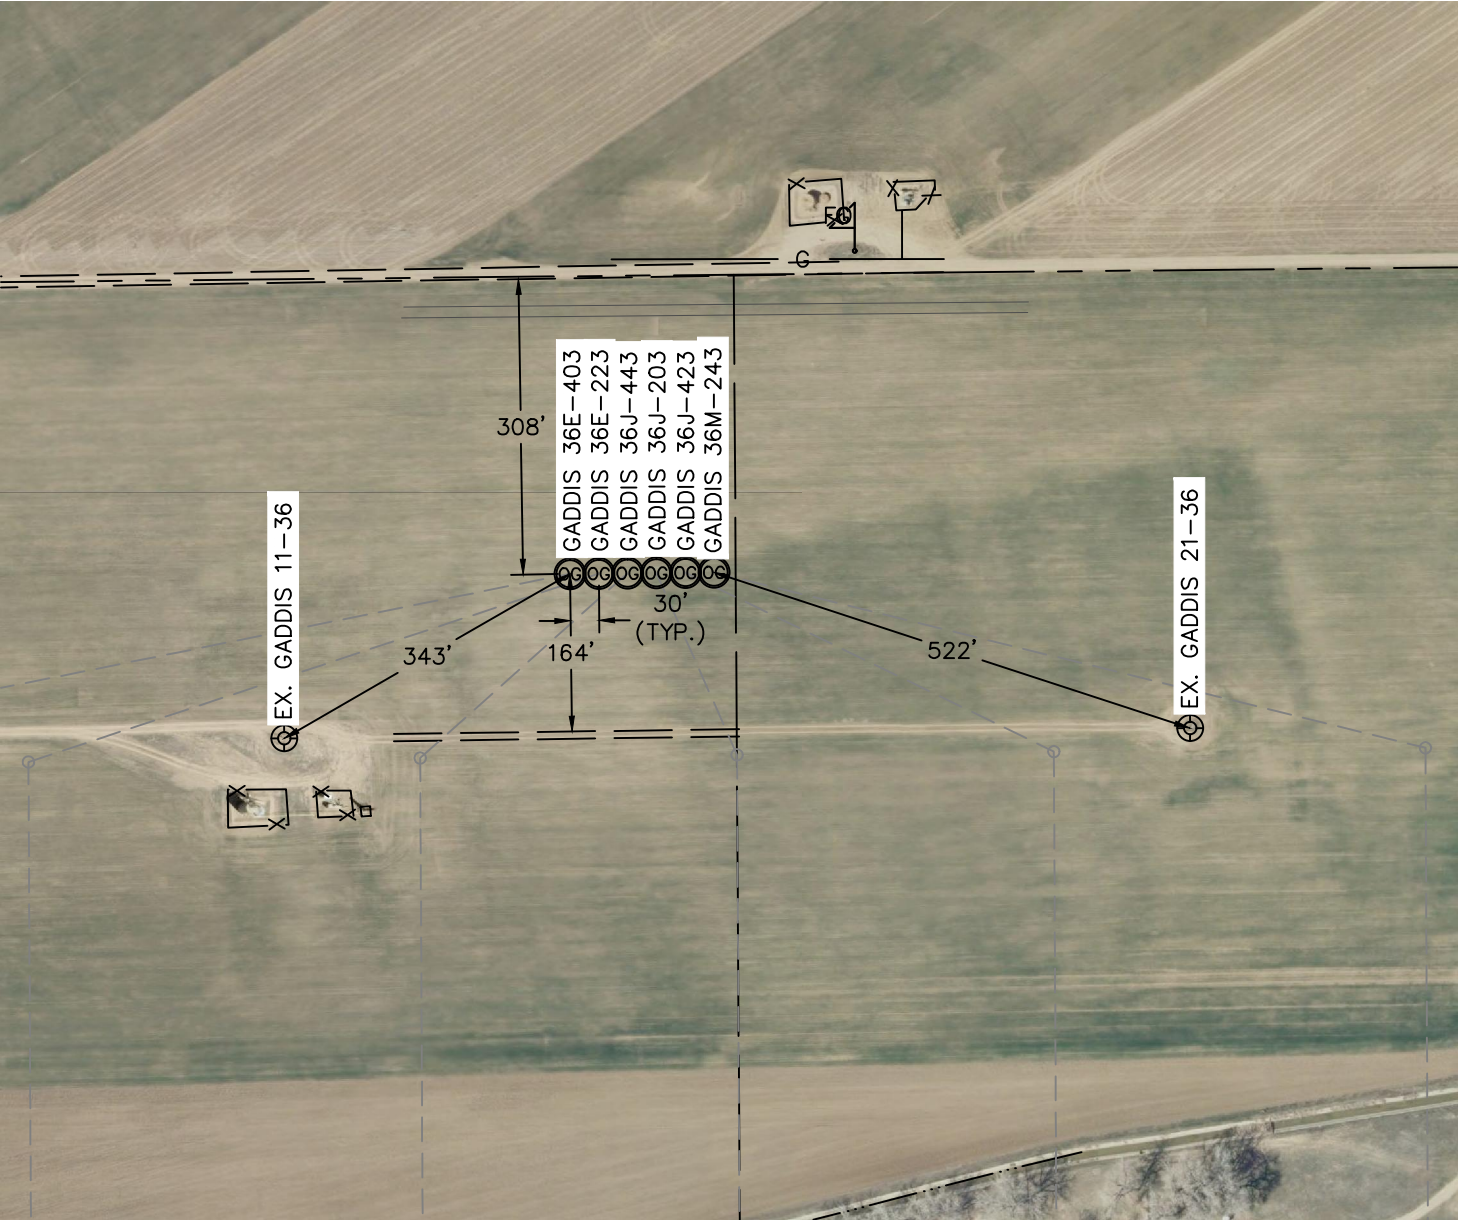

DATE: 11/27/2012  
PROJECT#: 2011351