

PDC Energy
 Noffsinger 1-17
 NENE 17 6N 65W
 Weld County, CO
 Proposed Wellbore - NOT TO SCALE!!!
 1/24/2013

API#: 05-123-14578


GL Elevation: 4754'

Surface Casing:
8 5/8" 24# @ 231' W/ 220 sks cmt.

First String
3 1/2" 9.3# @ 7274' w/ 200 sks cmt

Second String
0

Perforations	
	Codell: 7108'-7118'
Old:	0
	0
	0
	0
New:	0
	0
	0
	0

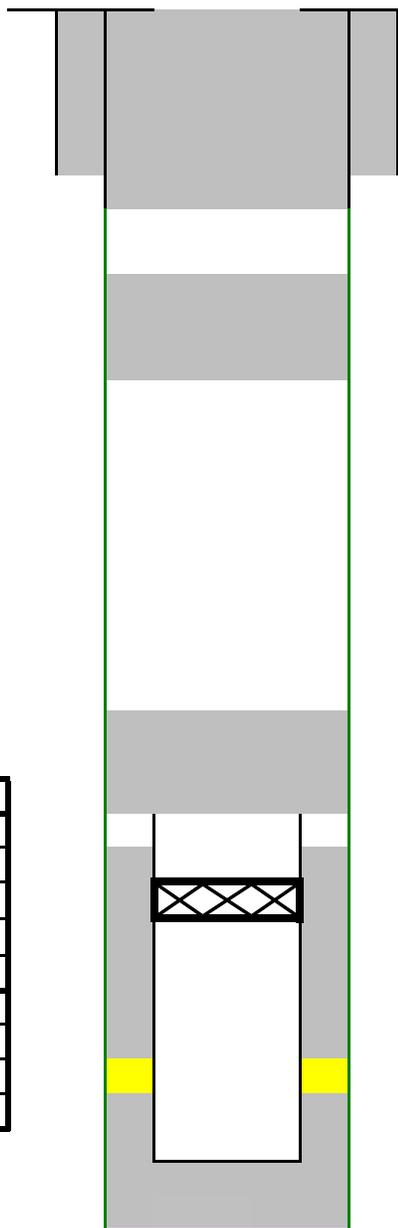

Parkman
3736' -4444'

Top of Cement:
6000'

--

Codell w/BP @ 6980'

PBTD:	7274'
Casing TD:	0

NOTES

CIBP @ 6980' w/ 2 sx cement on top, 60 sack stub plug @ 5900, Balanced plug @ 3736'-4444' to cover Parkman/Sussex, HIHO pluge from 1000' to surface

