




WELL LOCATION CERTIFICATE

THIS MAP DOES NOT REPRESENT A BOUNDARY SURVEY

SECTION: 28
TOWNSHIP: 5N
RANGE: 62W

LAT: 40.37791°N
LONG: 104.33819°W

LAT: 40.37801°N
LONG: 104.31961°W

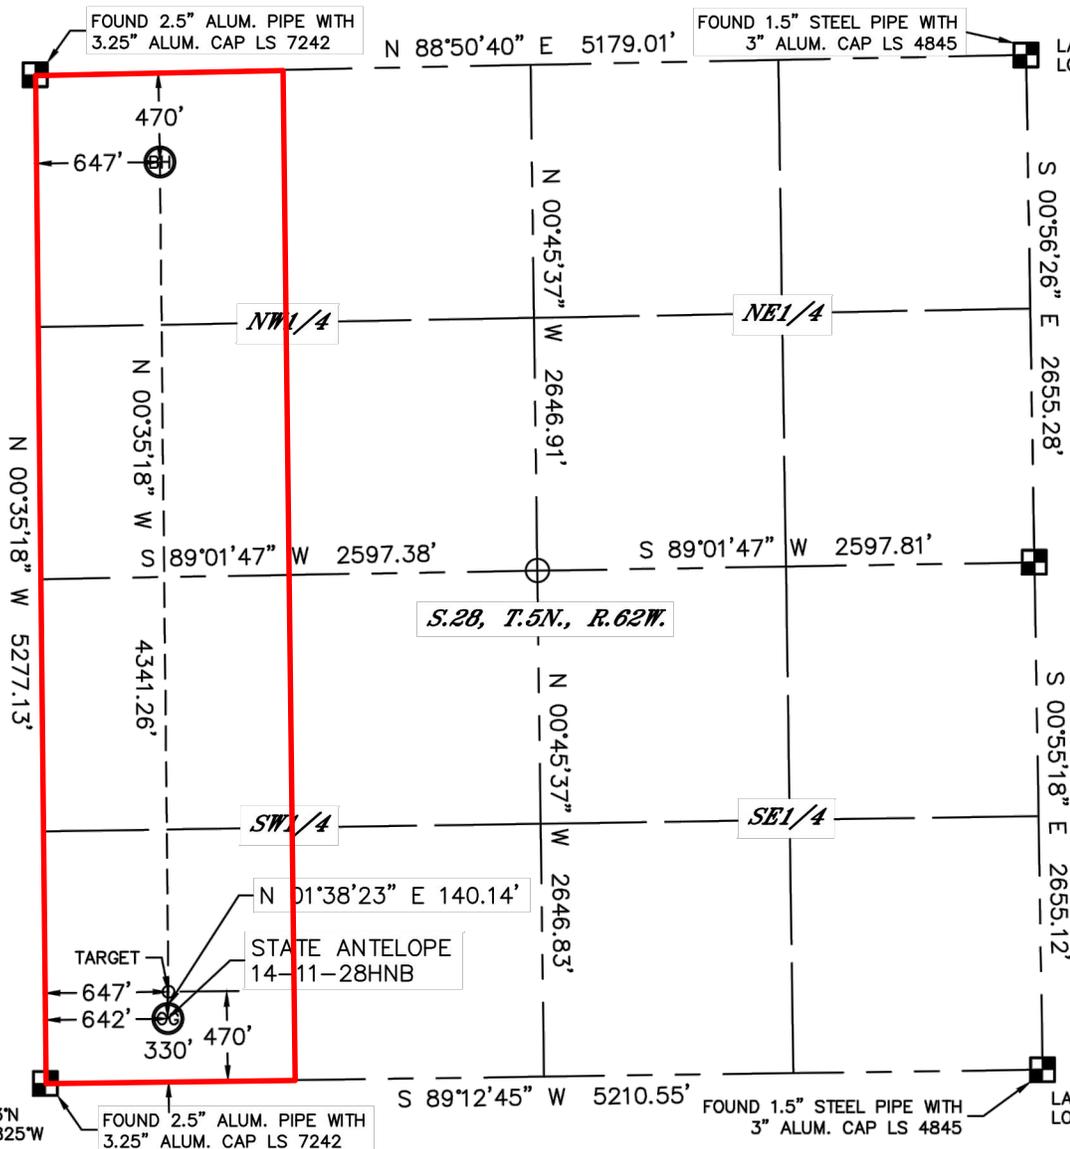

LAT: 40.36343°N
LONG: 104.33825°W

LAT: 40.36343°N
LONG: 104.31955°W


In accordance with a request from MICHAEL MEAGHER with BONANZA CREEK ENERGY, INC. Lat40, Inc. has determined the surface location of the STATE ANTELOPE 14-11-28HNB to be 330' from the SOUTH line and 642' from the WEST line and the bottom hole to be 470' from the NORTH line and 647' from the WEST line as measured at right angles from the section lines of Section 28, Township 5 North, Range 62 West of the Sixth Principal Meridian, County of Weld, State of Colorado.

I hereby state that this Well Location Certificate was prepared by me, or under my direct supervision, that

0 1000



BONANZA CREEK

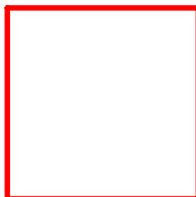

Wellbore Spacing Unit Outline



Wellbore Spacing Unit Map

25 January 2013 ksc

State Antelope 14-11-28HNB
W/2 W/2 Sec 28 T5N R62W 6th PM
Weld County, Colorado