



THIS MAP DOES NOT REPRESENT A BOUNDARY SURVEY

RANGE: 62W

 

Wellbore Spacing Unit Outline

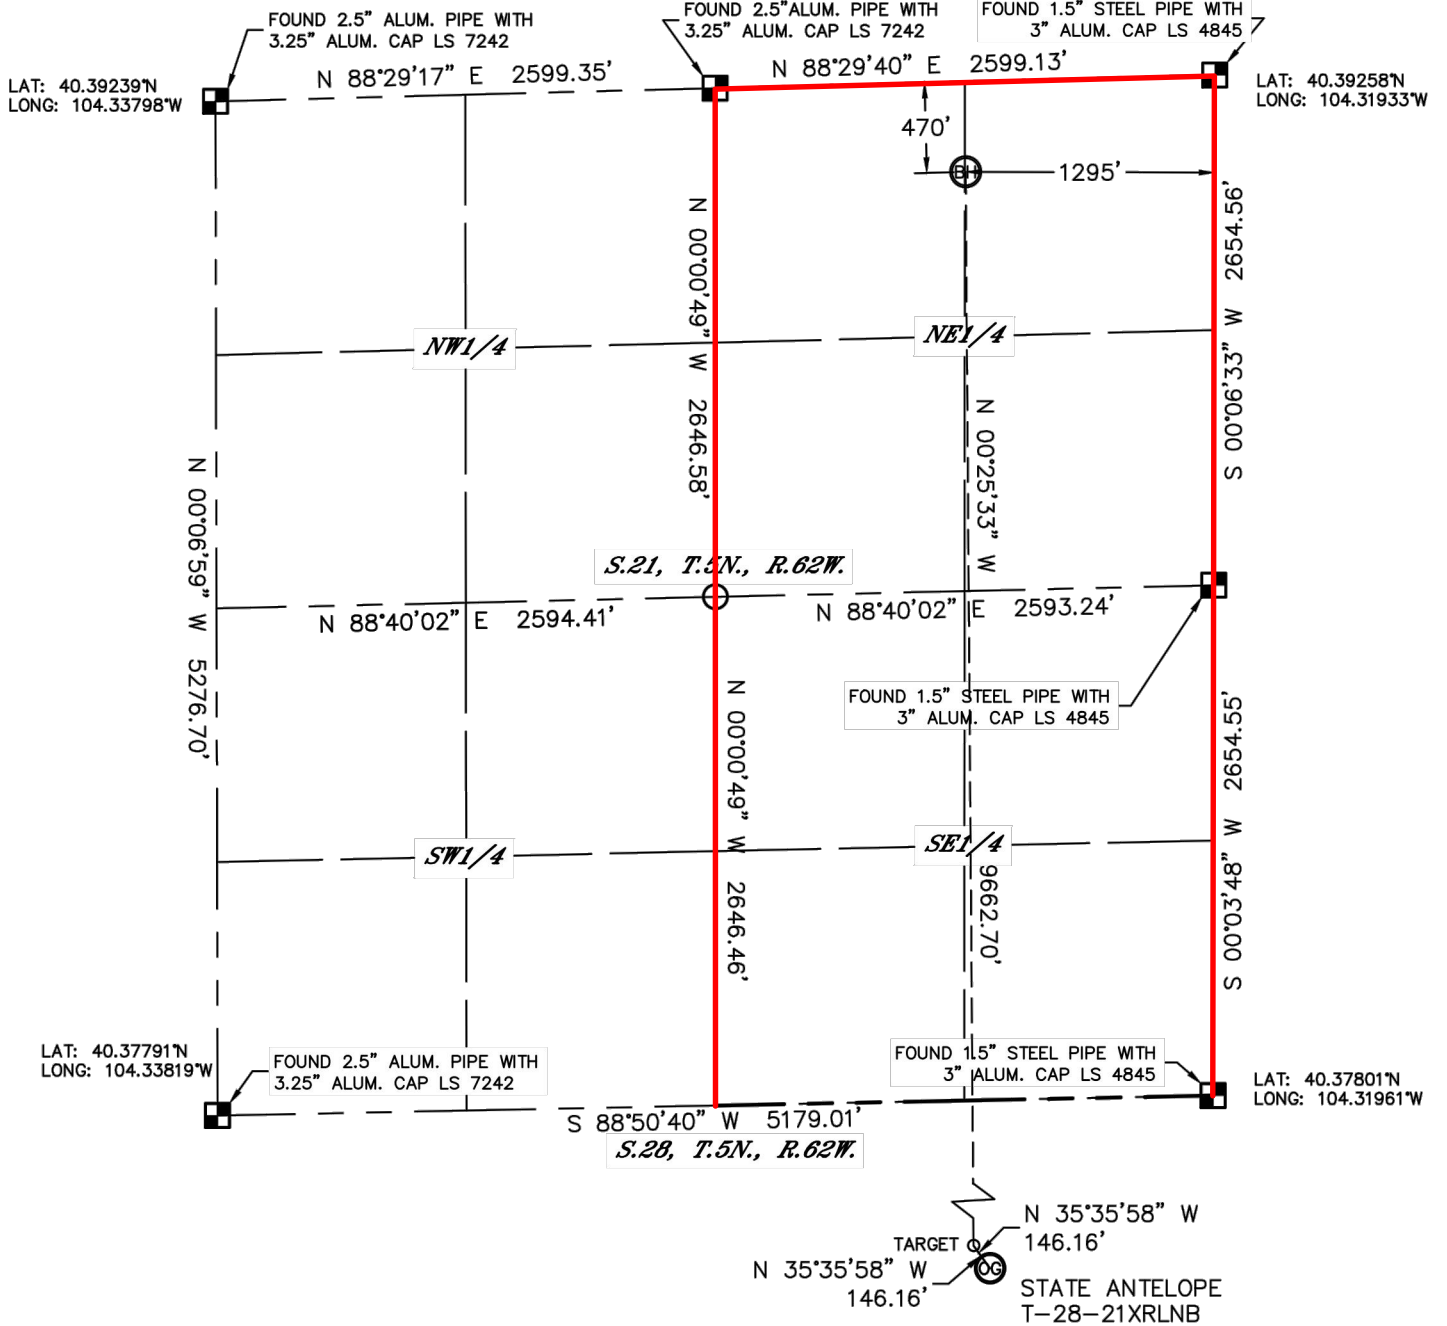

Wellbore Spacing Unit Map  
28 January 2013 ksc

State Antelope T-28-21XRLNB  
E/2 Sec 28 & E/2 Sec 21 T5N R62W 6th PM  
Weld County, Colorado





Lat40°, Inc. 1635 Foxtrail Drive, Suite 325 Loveland, CO 970-776-3321

## WELL LOCATION CERTIFICATE

THIS MAP DOES NOT REPRESENT A BOUNDARY SURVEY

SECTION: 28  
TOWNSHIP: 5N  
RANGE: 62W

 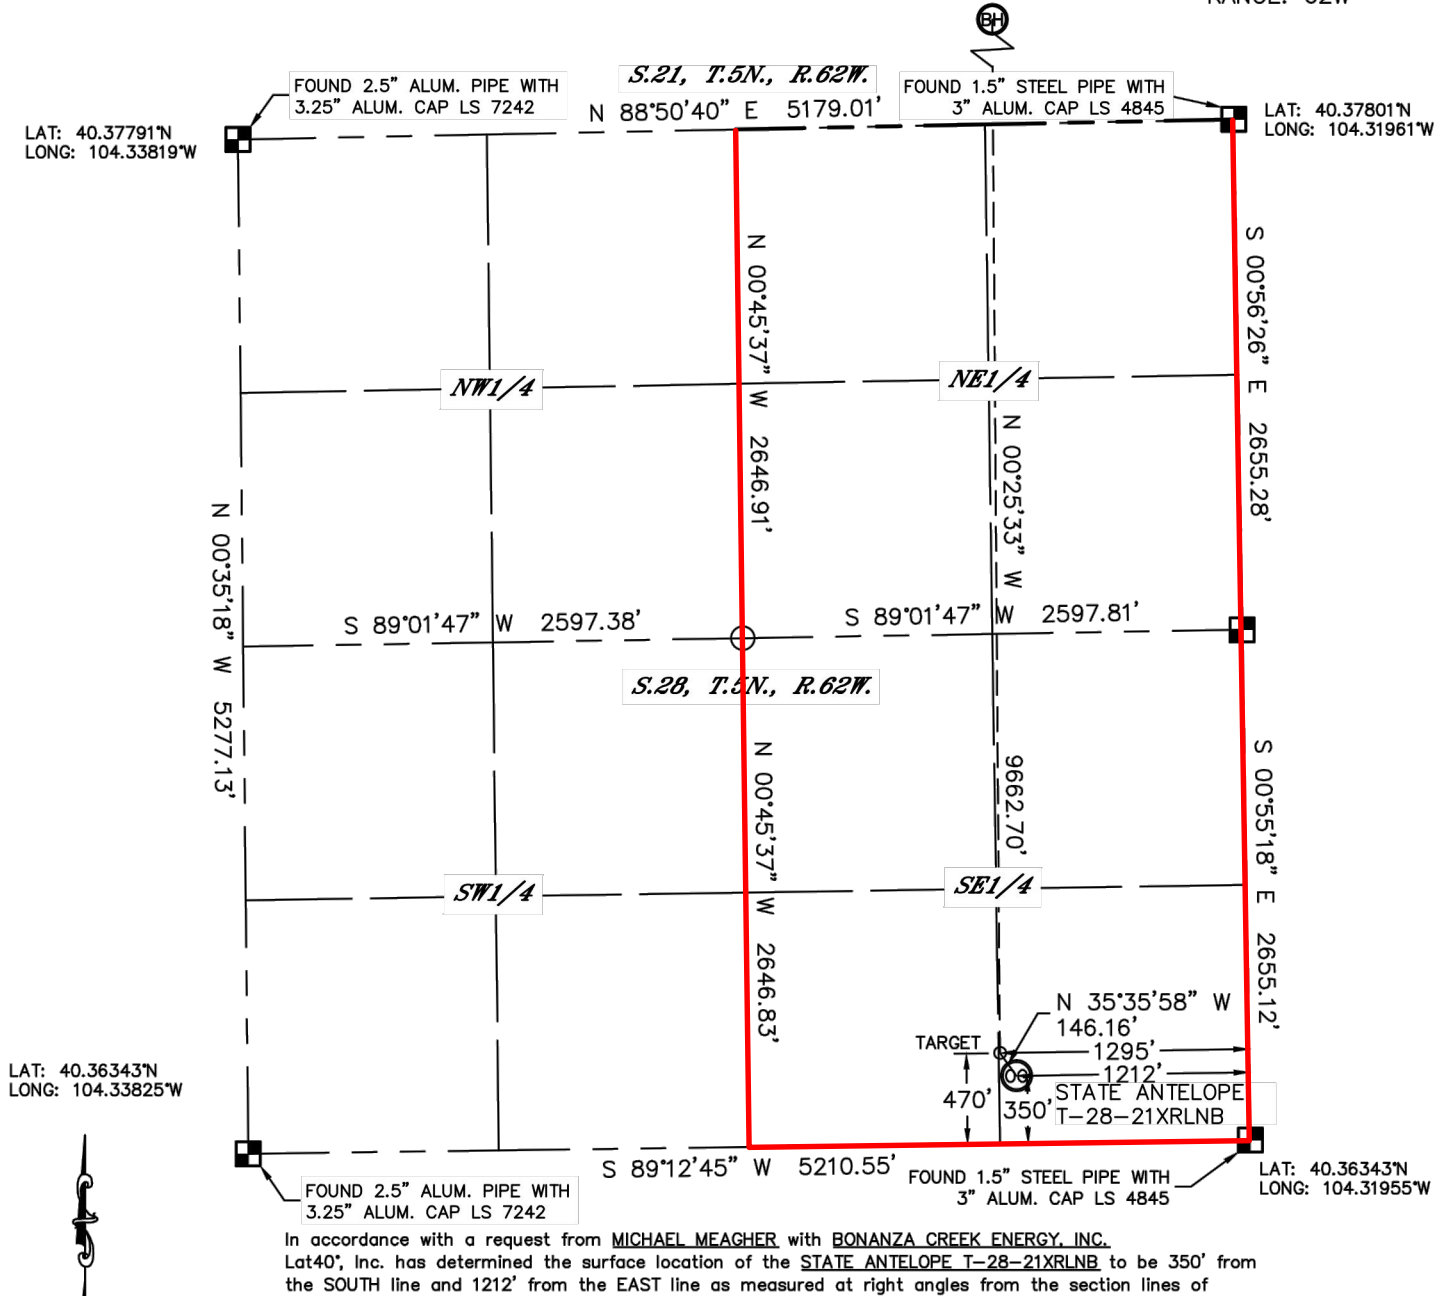

Wellbore Spacing Unit Outline



### Wellbore Spacing Unit Map

28 January 2013 ksc

State Antelope T-28-21XRLNB  
E/2 Sec 28 & E/2 Sec 21 T5N R62W 6th PM  
Weld County, Colorado