

NOBLE ENERGY INC.
 FEIT E23-05
 SWNW 23-6N-65W
 2025' FNL & 867' FWL
 Weld County, Colorado
 Wattenberg
CURRENT WELLBORE SCHEMATIC
 with PROPOSED P&A
 1/29/2013

API: 05-123-17728
 COGCC #

GL Elev: 4728
 KB Elev: 4738

Spud Date:

Surface Casing :

8 5/8" 24# @ 339'
 Cement: 230 sx
 TOC: Surface


Cmt 3018' to Surface

TOC @ 3030'
(3030' - 4739')

TOC @ 6210'

Production Casing :

2 7/8" 6.5# @ 7308'
 Cement: 580 sx
 TD: 2/12/1994

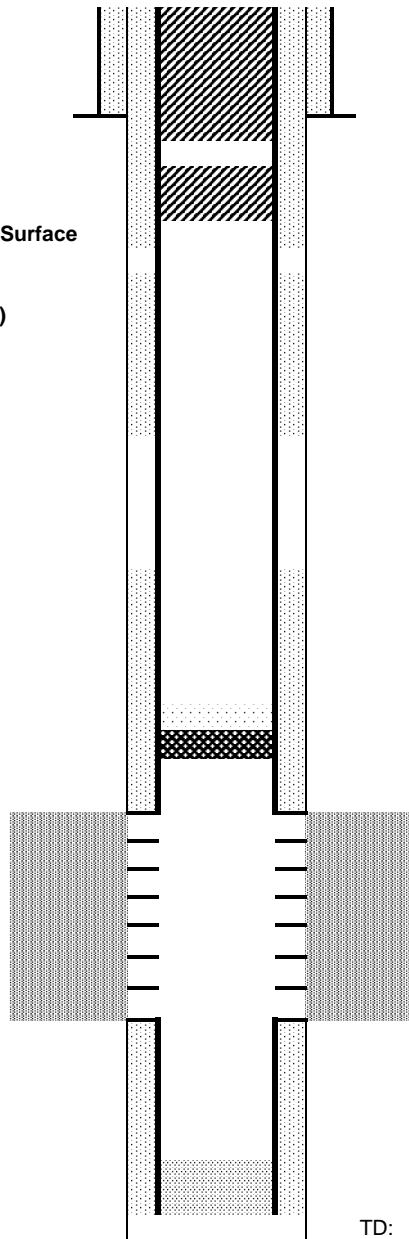

Cut surface casing off 6'-8' below surface.

Pump approx 25 sx shoe plug @ 500'
Will bring cement to surface.

10 sx plug @ 2500' (approx 250' plug)

CIBP @ 6918' w/ 2 sx cement on top

Codell Perfs: 7018' - 7032'

TD: 7316