

NOBLE ENERGY INC.
 BELL L12-24
 C S/2 12-3N-66W
 1312' FSL & 2667' FWL
 Weld County, Colorado
 Wattenberg
CURRENT WELLBORE SCHEMATIC
 with PROPOSED P&A
 2/5/2013

API: 05-123-15853
 COGCC #

GL Elev: 7538
 KB Elev: 7594

Spud Date:

Surface Casing :


8 5/8" 24# @ 559'
 Cement: 300 sx
 TOC: Surface

Csg Repair 200 sx (2010' - 4290')
100 sx (5072' - 5355')

TOC @ 6604'

Production Casing :

2 7/8" 6.5# @ 7567'
 Cement: 280 sx
 TD: 7/9/1992

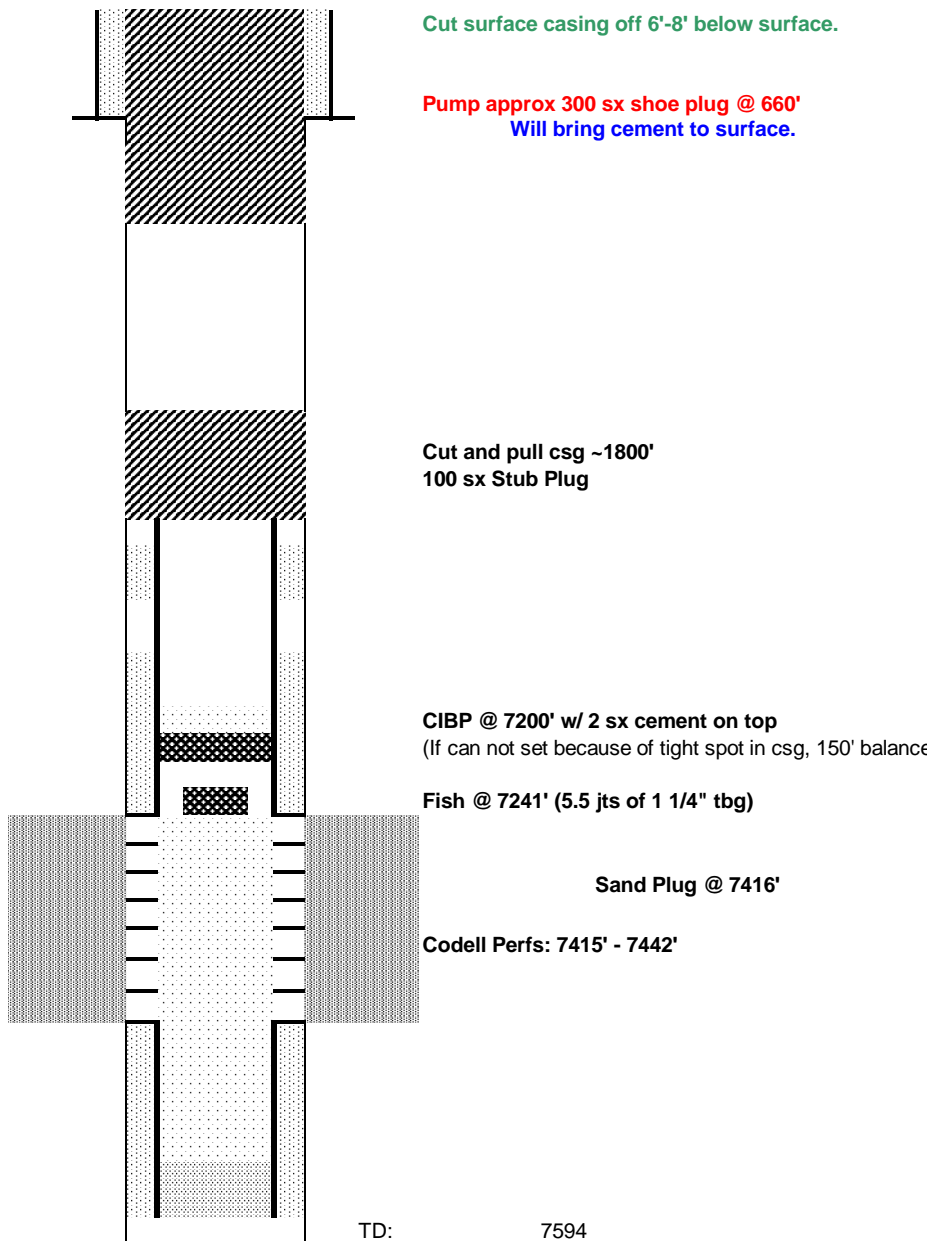

ad plug)