




MULTI-WELL PLAN


ANTELOPE S-21 PAD

THIS MAP DOES NOT REPRESENT A BOUNDARY SURVEY

SECTION: 21
TOWNSHIP: 5N
RANGE: 62W

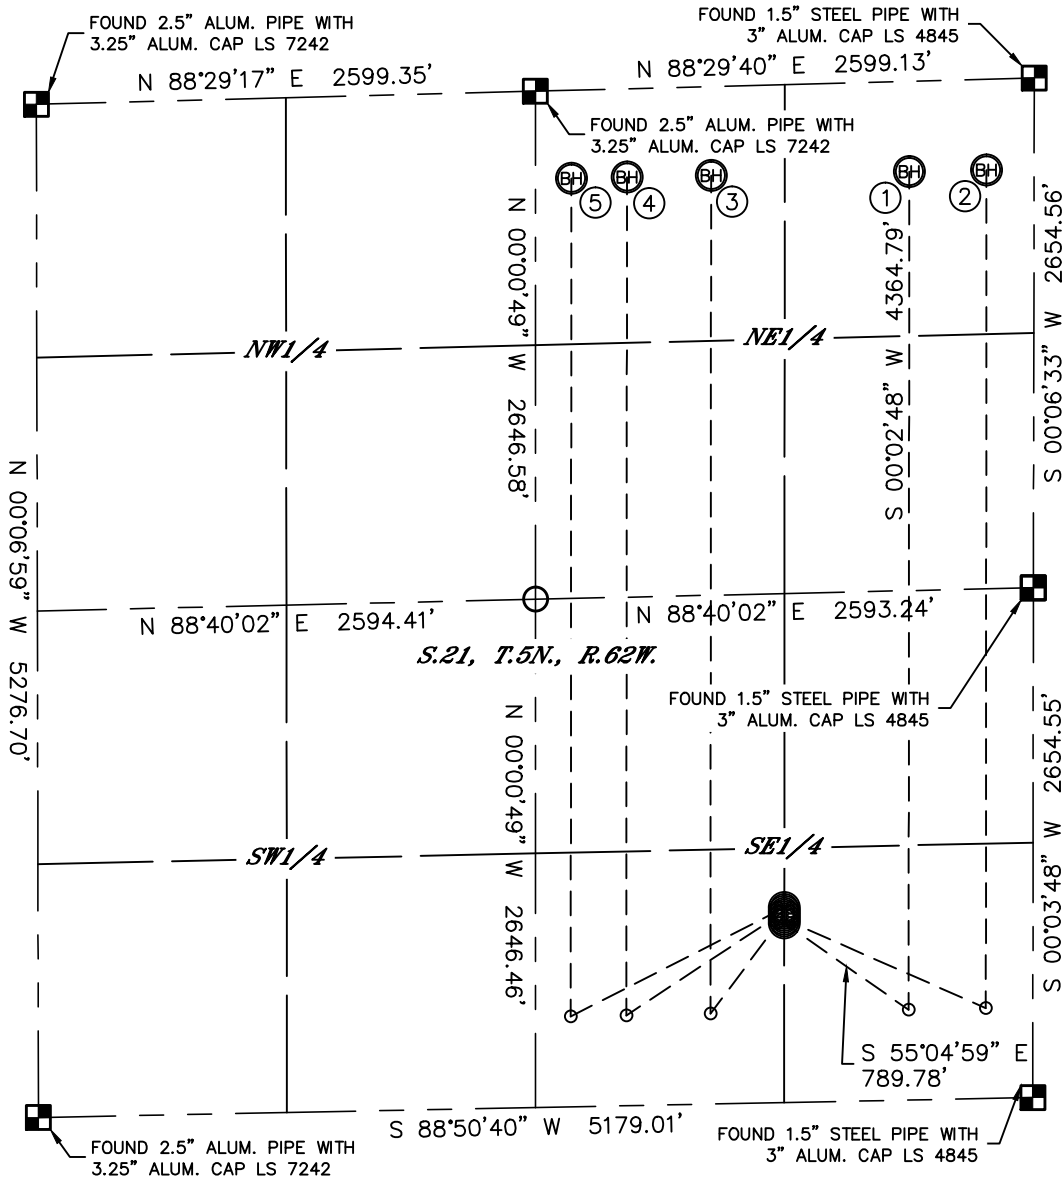

- | | | | | |
|---|---|---|---|--|
| ① | ② | ③ | ④ | ⑤ |
| —SURFACE LOCATION—
ANTELOPE 44-41-21HNB
935' FSL
1295' FEL
LAT: 40.38055°N
LONG: 104.32421°W | —SURFACE LOCATION—
ANTELOPE A2-21
955' FSL
1295' FEL
LAT: 40.38060°N
LONG: 104.32421°W | —SURFACE LOCATION—
ANTELOPE A3-21
975' FSL
1295' FEL
LAT: 40.38066°N
LONG: 104.32421°W | —SURFACE LOCATION—
ANTELOPE A4-21
995' FSL
1295' FEL
LAT: 40.38071°N
LONG: 104.32421°W | —SURFACE LOCATION—
ANTELOPE A5-21
1015' FSL
1295' FEL
LAT: 40.38077°N
LONG: 104.32420°W |

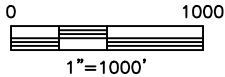

LEGEND

- = ALIQUOT MONUMENT AS DESCRIBED
- = CALCULATED POSITION




Lat40°, Inc. 1635 Foxtrail Drive, Suite 325 Loveland, CO 970-776-3321

MULTI-WELL PLAN

ANTELOPE S-21 PAD

SECTION: 21
TOWNSHIP: 5N
RANGE: 62W

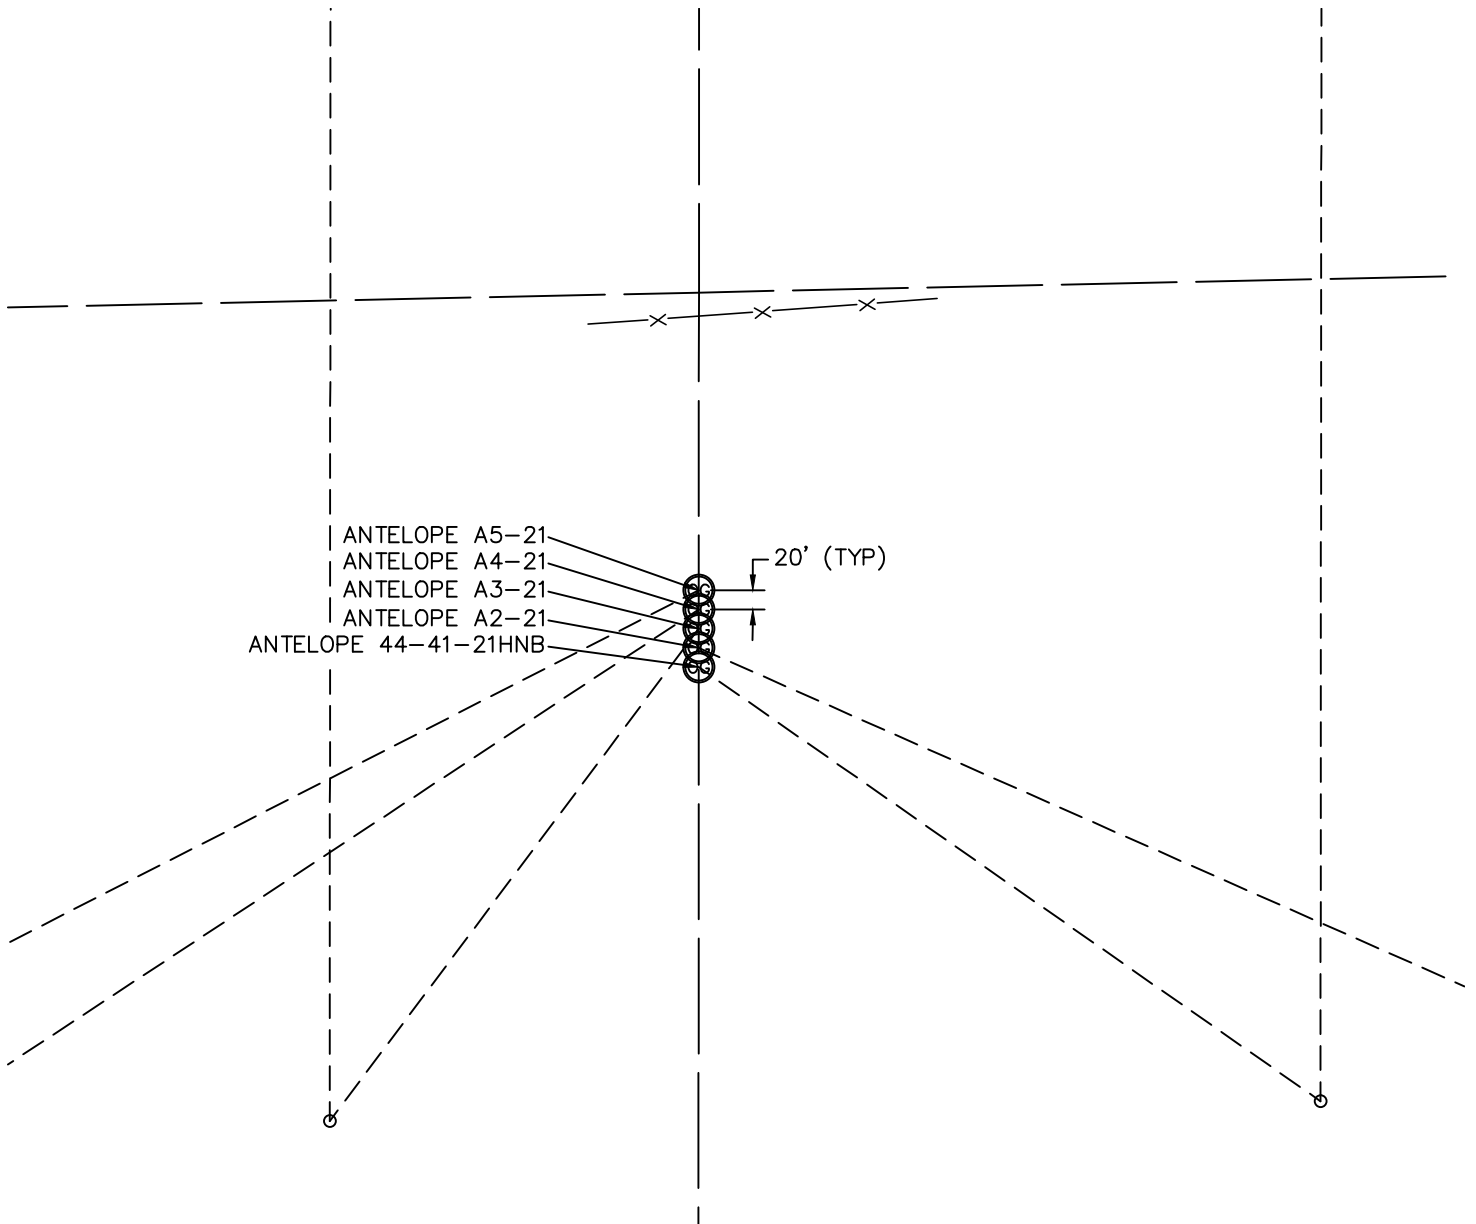

0 200
1"=200'

DATE: 11/16/2012
PROJECT#: 2012071