

PDC Energy
 Eaton Development #1
 NWSW 36 7N 66W
 Weld County, CO
 Proposed Wellbore - NOT TO SCALE!!!
 2/14/2013
 API#: 05-123-11168


GL Elevation: 4844'

Surface Casing:
8 5/8" 24# @ 464' W/ 350 sks cmt.

First String
4 1/2" 11.6# @ 7481' w/ 250 sks cmt

Second String
0

Perforations	
	Codell:7310'-7326'
Old:	0
	0
	0
	0
New:	0
	0
	0
	0

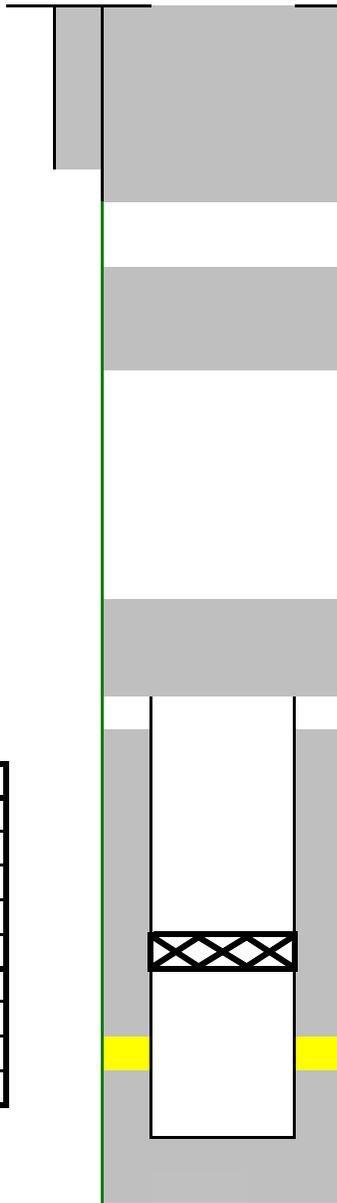

Top of Cement:
6700'

--

--

CIBP @ 7250'

Codell: 7310'

PBTD:	7481'
Casing TD:	0

NOTES

Set CIBP @ 7250' w/2 sx cmt on top, Cut casing at ~6600' & pull, set 50 sk stub plug @ 6600', set 200 sack plug to cover Parkman/Sussex, set 200 sack plug to cover 500' to surface