

T7S, R96W, 6th P.M.

WPX Energy Rocky Mountain, LLC

Well location, FEDERAL SG 33-28, located as shown in the NE 1/4 SE 1/4 of Section 28, T7S, R96W, 6th P.M., Garfield County, Colorado.

BASIS OF ELEVATION


SPOT ELEVATION AT THE NORTHWEST CORNER OF SECTION 30, T5S, R95W, 6th P.M. TAKEN FROM THE FORKED GULCH QUADRANGLE, COLORADO, GARFIELD COUNTY, 7.5 MINUTE SERIES (TOPOGRAPHICAL MAP) PUBLISHED BY THE UNITED STATES DEPARTMENT OF THE INTERIOR, GEOLOGICAL SURVEY. SAID ELEVATION IS MARKED AS BEING 5966 FEET.

BASIS OF BEARINGS

BASIS OF BEARINGS IS A G.P.S. OBSERVATION.

LINE TABLE		
LINE	DIRECTION	LENGTH
L1	N01°06'05"E	46.30'
L2	N89°52'40"W	509.15'
L3	N88°40'54"W	572.72'
L4	N00°12'56"W	223.00'

PLAT #1

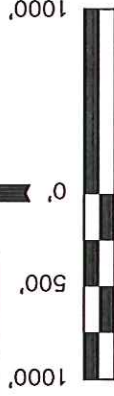

SCALE

CERTIFICATE

THIS IS TO CERTIFY THAT THE ABOVE PLAT WAS PREPARED FROM FIELD NOTES OF ACTUAL SURVEYS MADE BY ME OR UNDER MY SUPERVISION AND THAT THE SAME ARE TRUE AND CORRECT TO THE BEST OF MY KNOWLEDGE AND BELIEF.

REGISTERED LAND SURVEYOR
REGISTRATION NO. 12492
STATE OF COLORADO
09-26-2012

UNTAEH ENGINEERING & LAND SURVEYING

85 SOUTH 200 EAST - VERNAL, UTAH 84078

(435) 789-1017

SCALE	1" = 1000'	DATE SURVEYED:	02-28-11	DATE DRAWN:	11-26-12
PARTY	B.J. R.P. M.D.	REFERENCES	G.L.O. PLAT		
WEATHER	COLD	FILE	WPX ENERGY ROCKY MOUNTAIN, LLC		

PDOP = 1.9	NAD 83 (SURFACE LOCATION)	NAD 83 (TARGET BOTTOM HOLE)
	Latitude = 39°24'26.30" (39.407306) Longitude = 108°06'25.29" (108.107025)	Latitude = 39°24'26.30" (39.407306) Longitude = 108°06'25.29" (108.107025)
	STATE PLANE - (COLO. CENTRAL - NAD83)	STATE PLANE - (COLO. CENTRAL - NAD83)
	N = 1583385.09 E = 2261556.03	N = 1583385.36 E = 2263471.10

LEGEND:	90° SYMBOL	PROPOSED WELL HEAD.
●	SECTION CORNERS LOCATED.	
▲	SECTION CORNERS	
△	RE-ESTABLISHED. (Not Set on Ground.)	

