



+N/-S  
0.00

+E/-W  
0.00

Northing  
1614431.30




Easting  
2339443.40

Latitude  
39.49702

Longitude  
-107.84103

Slot  
A6

Well Name: RWF 22-25  
Surface Location: RWF 22-25 Pad  
North American Datum 1983 , US State Plane 1983 , Colorado Central Zone  
Ground Elevation: 6038.00  
KELLY BUSHING @ 6064.00usft (Nabors 577)

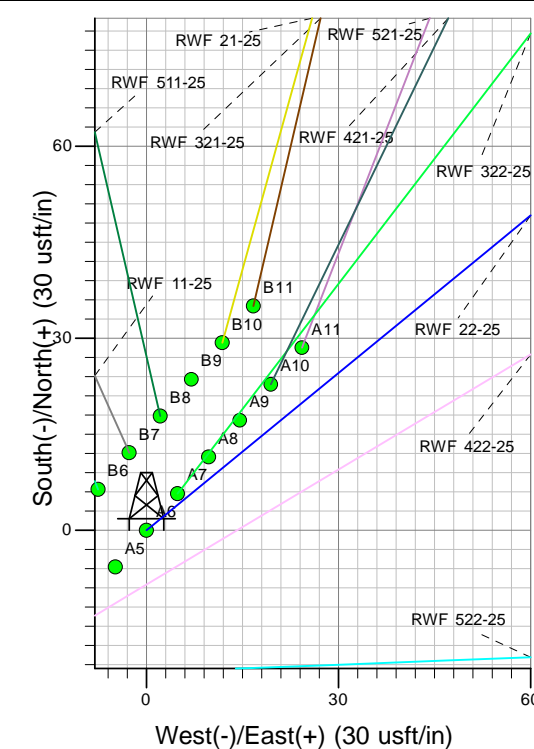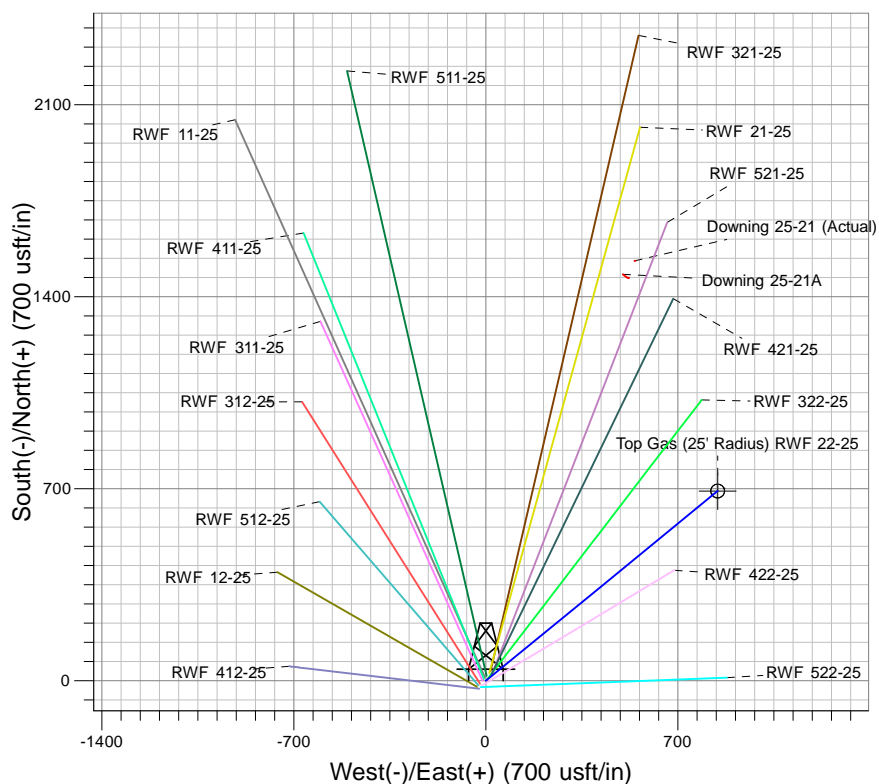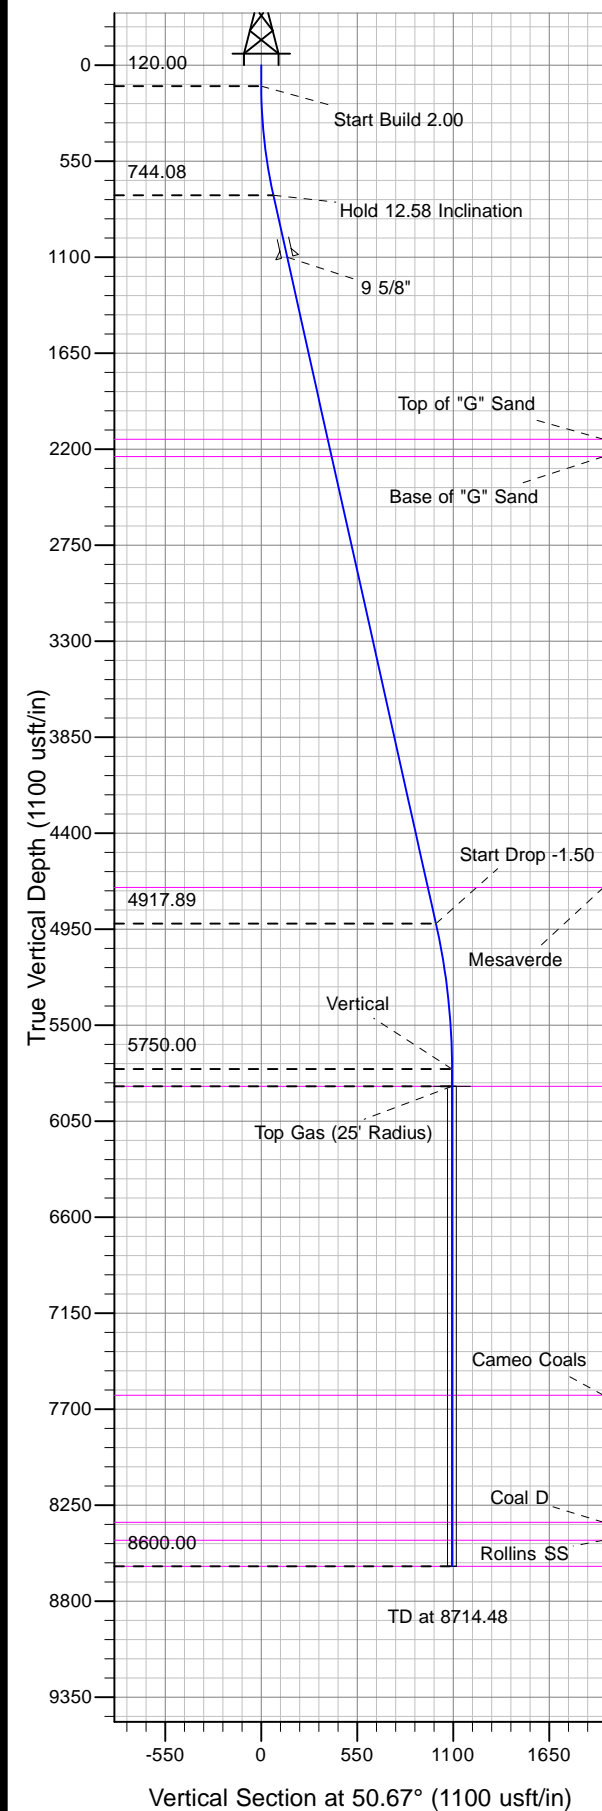

Project: RU 25-06S-094W  
Site: RWF 22-25 Pad  
Well: RWF 22-25  
Design #2 01Feb13 kjs



Azimuths to True North  
Magnetic North: 10.09°  
Magnetic Field  
Strength: 52121.6snT  
Dip Angle: 65.73°  
Date: 12/4/2012  
Model: IGRF2010

#### ANNOTATIONS

MD	Inc	Azi	TVD	+N/-S	+E/-W	Vsect	Departure	Annotation
120.00	0.00	0.00	120.00	0.00	0.00	0.00	0.00	Start Build 2.00
749.12	12.58	50.67	744.08	43.61	53.22	68.80	68.80	Hold 12.58 Inclination
5025.65	12.58	50.67	4917.89	634.08	773.81	1000.42	1000.42	Start Drop -1.50
5864.48	0.00	0.00	5750.00	692.22	844.77	1092.16	1092.16	Vertical
5964.48	0.00	0.00	5850.00	692.22	844.77	1092.16	1092.16	Top Gas
8714.48	0.00	0.00	8600.00	692.22	844.77	1092.16	1092.16	TD at 8714.48