

Betz 2 05-123-12280 - Proposed WBD (P&A)

12-1/4" Surface Hole

7-7/8" Prod Hole

Existing

Planned

KB: 4689
GL: 4688

Base Fox Hills @ BHP
8 5/8" Surf Csg Shoe @ 346


Cement @ 1020'-1100'

Top of Sussex @ 4220
Base of Shannon @ 5400

Current TOC @ 6200
NB Top @ 6750

NB perfs @ 6762'-6890'
CD perfs @ 7068'-7080'

4 1/2" Prod Csg @ 7163'
TD @ 7170'

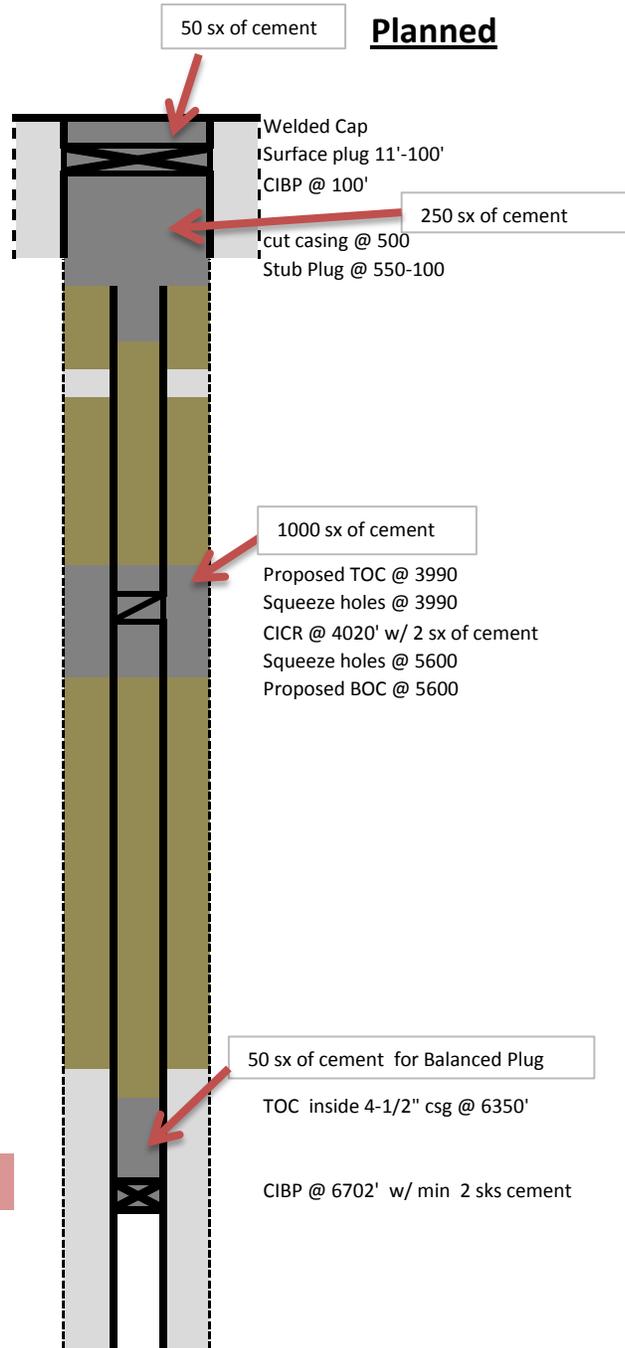

50 sks of cement

250 sks of cement

1000 sks of cement

50 sks of cement for Balanced Plug

TOC inside 4-1/2" csg @ 6350'

CIBP @ 6702' w/ min 2 sks cement

Welded Cap
Surface plug 11'-100'
CIBP @ 100'
cut casing @ 500
Stub Plug @ 550-100

Proposed TOC @ 3990
Squeeze holes @ 3990
CICR @ 4020' w/ 2 sks of cement
Squeeze holes @ 5600
Proposed BOC @ 5600

	Mud
	Existing Cement
	New Cement