




Lat40°, Inc. 1635 Foxtrail Drive, Suite 325 Loveland, CO 970-776-3321

MULTI-WELL PLAN

MARKHAM 33-32D, 44-32D PAD
THIS MAP DOES NOT REPRESENT A BOUNDARY SURVEY

SECTION: 32
TOWNSHIP: 4N
RANGE: 68W

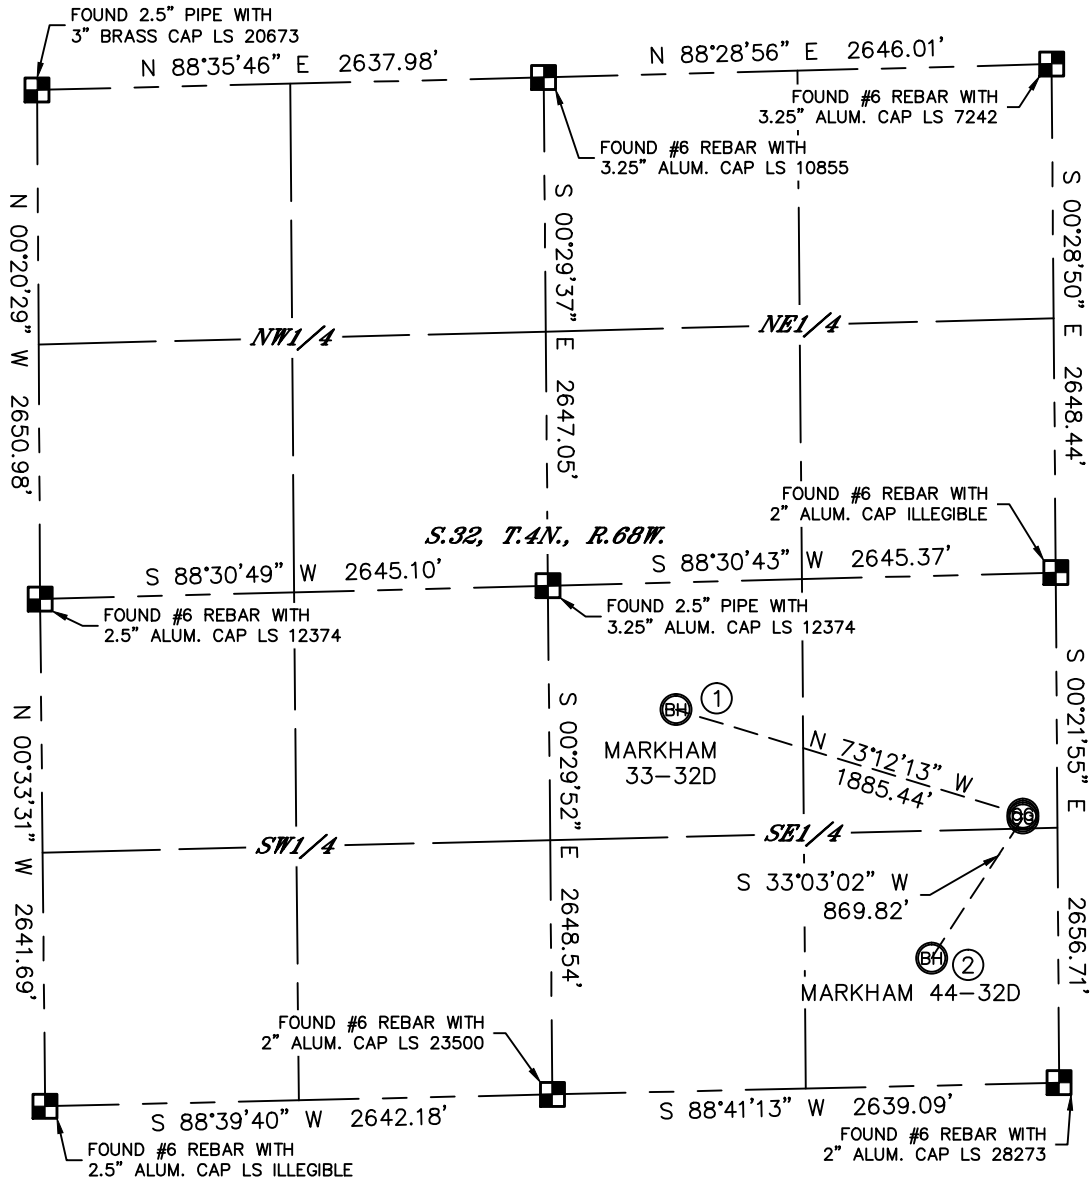


①
-BOTTOM HOLE-
MARKHAM 33-32D
1988' FSL
1982' FEL
LAT: 40.26767°N
LONG: 105.02480°W

②
-BOTTOM HOLE-
MARKHAM 44-32D
664' FSL
660' FEL
LAT: 40.26410°N
LONG: 105.02006°W



LEGEND

- = ALIQUOT MONUMENT AS DESCRIBED
- = CALCULATED POSITION

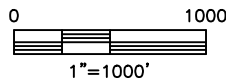

DATE: 2/19/2013
PROJECT#: 2011099