


MULTI-WELL PLAN

O INVESTMENT PROPERTIES 6Y-HZ PAD
THIS MAP DOES NOT REPRESENT A BOUNDARY SURVEY

SECTION: 6
TOWNSHIP: 6N
RANGE: 65W

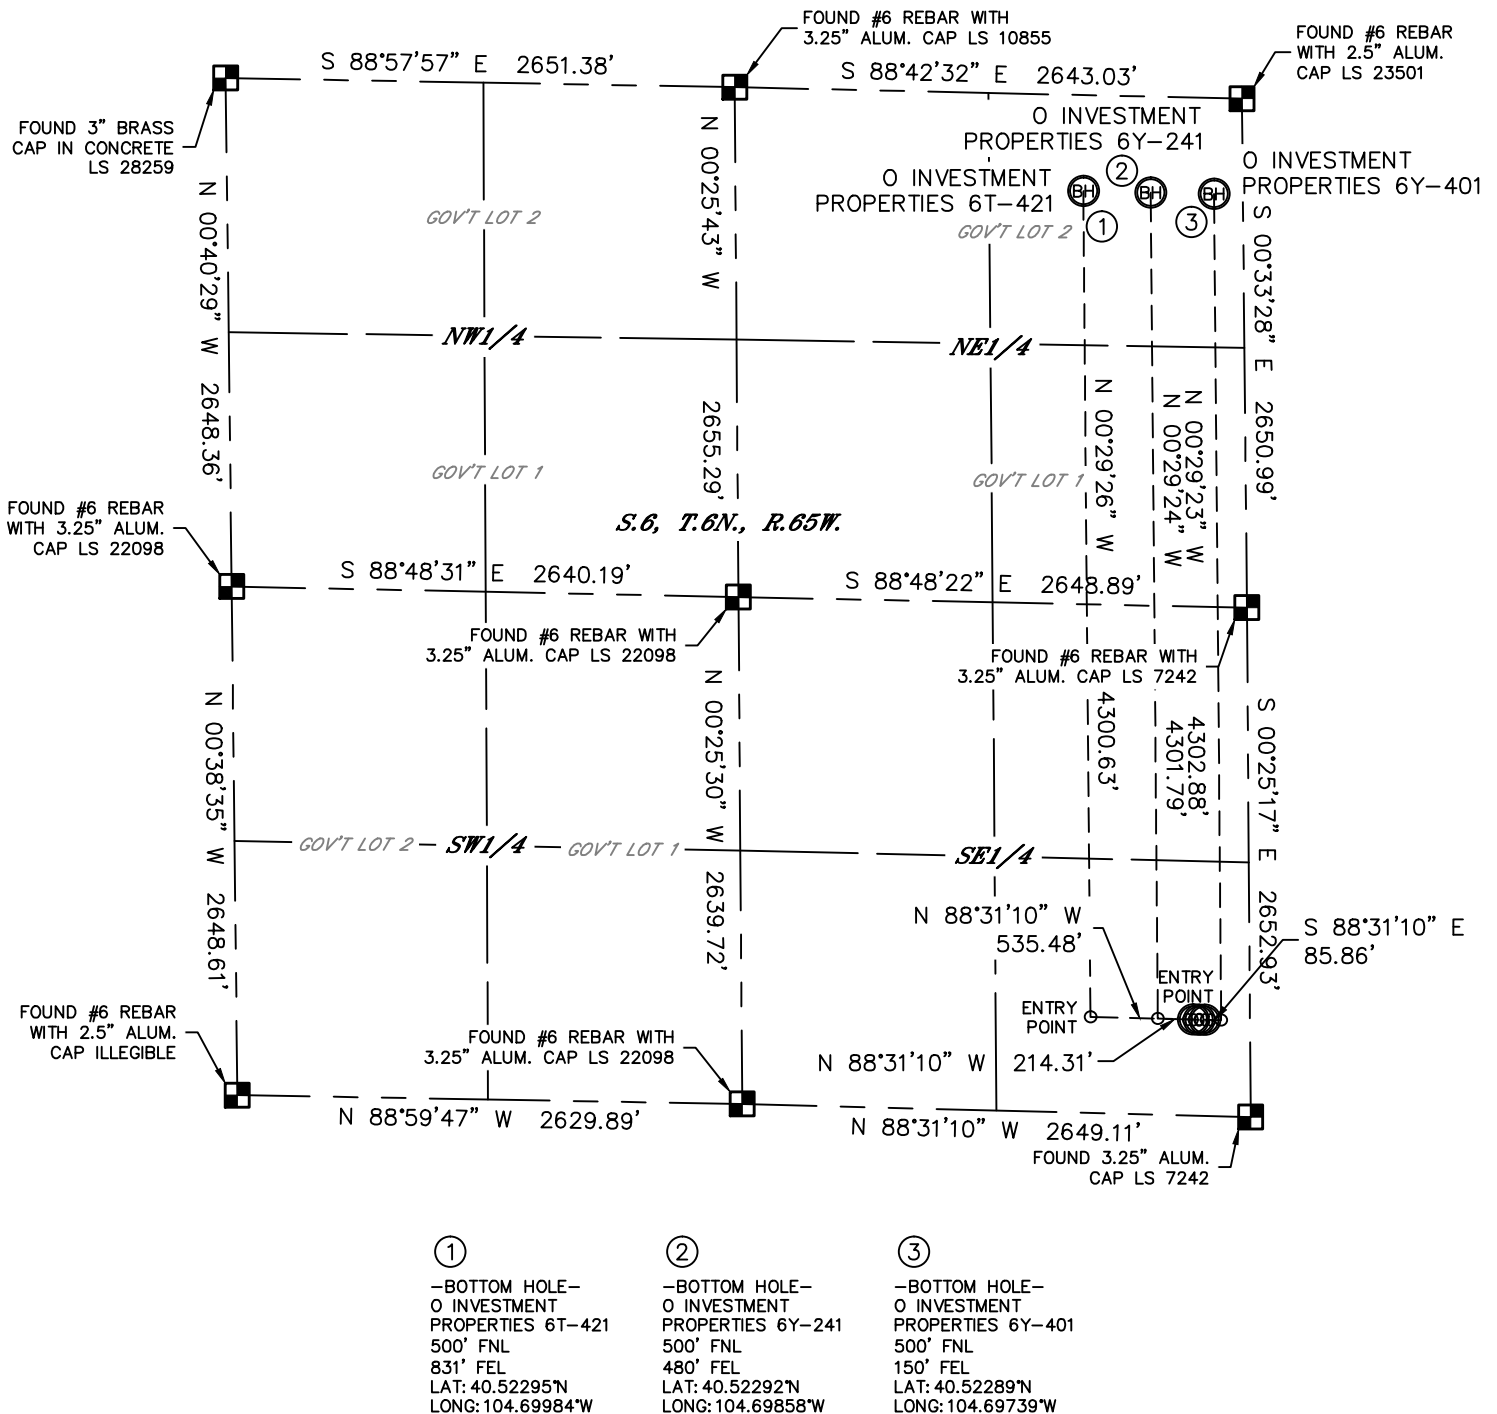


LEGEND



= ALIQUOT MONUMENT AS DESCRIBED



= CALCULATED POSITION

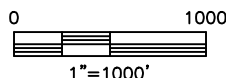


DATE: 1/15/2013
PROJECT#: 2012160



0 INVESTMENT PROPERTIES 6Y-HZ PAD

SECTION: 6
TOWNSHIP: 6N
RANGE: 65W

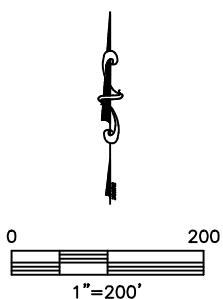

DATE: 1/15/2013
PROJECT#: 2012160