

**OPERATOR**  
 GREAT WESTERN OIL & GAS COMPANY, LLC  
 1700 BROADWAY SUITE 650  
 DENVER, CO 80290  
 (303) 830-9893



**VISIBLE IMPROVEMENTS**

ALL DISTANCES AND BEARINGS REPORTED ARE MEASURED FROM THE LOCATION REFERENCE POINT.

NEARBY FEATURES			
FEATURE	DESCRIPTION	DISTANCE	DIRECTION
F1	EXISTING OIL TANK BATTERY	165	S35W
F2	WATER WELL	523	S15W
F3	WATER WELL	512	S15W
F4	CARAGE	455	S15W
F5	SHED	374	S13W
F6	HOUSE	800	S04W

NEARBY FEATURES			
FEATURE	DESCRIPTION	DISTANCE	DIRECTION
F7	EXISTING SEPARATORS	147	S04W
F8	OUT BUILDING	275	S01W
F9	OUT BUILDING / COOP	230	S03W
F10	FENCE	210	S01W
F11	OUT BUILDING	378	S19E
F12	OUT BUILDING	312	S15E

NEARBY FEATURES			
FEATURE	DESCRIPTION	DISTANCE	DIRECTION
F13	OUT BUILDING	374	S15E
F14	HOUSE	451	S15E
F15	OVER HEAD POWER LINE	600	S00E
F16	FLARE	130	S02W
F17	NEAREST RAIL ROAD LK	10195	N90W
F18	COUNTY ROAD 74	893	S01W

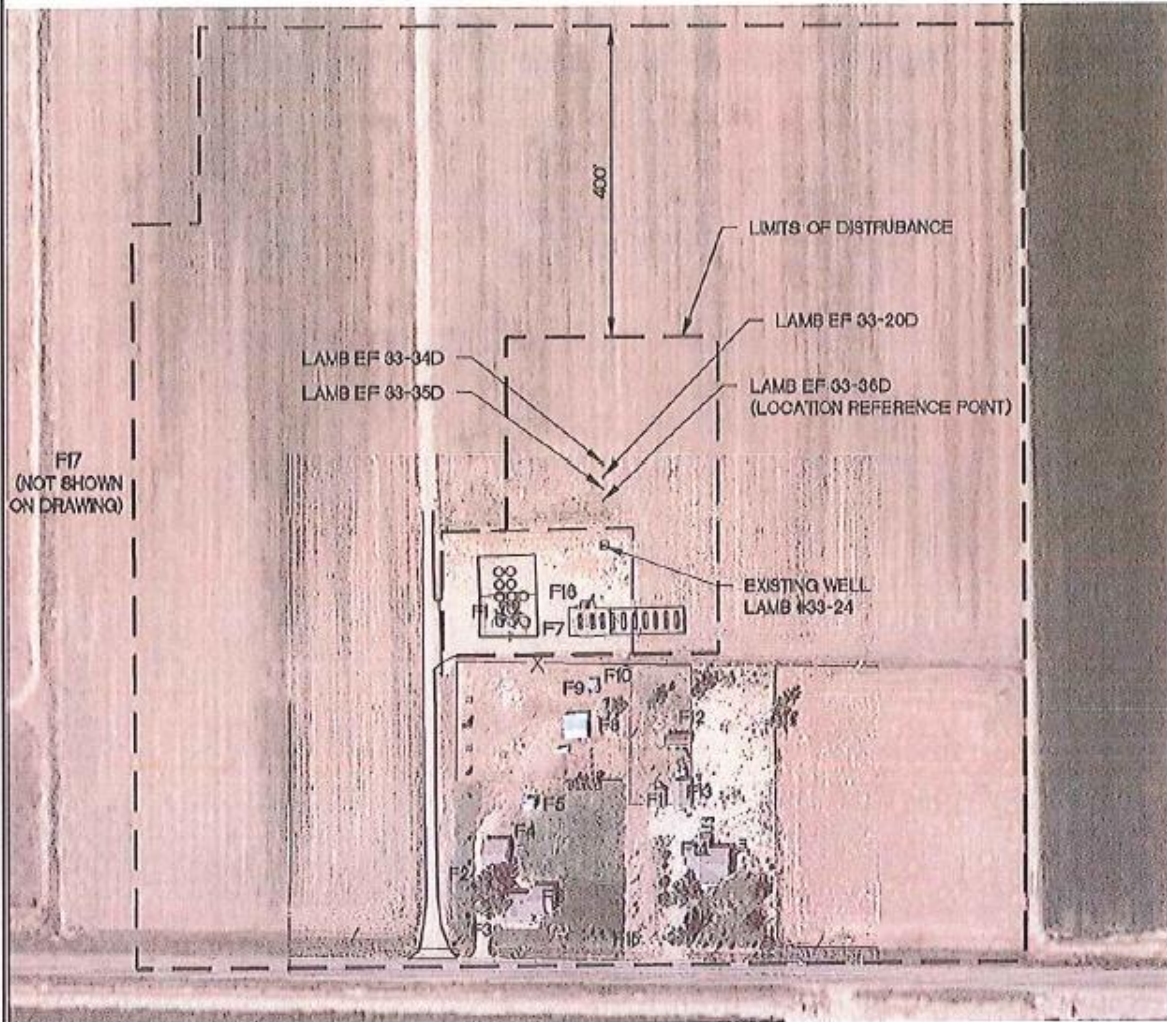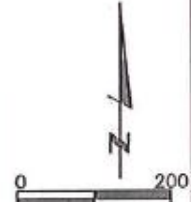

**LAMP RYNEARSON  
 & ASSOCIATES**

4715 Innovation Drive 970.226.0342 | P  
 Fort Collins, CO 80525 970.226.0879 | F  
 www.LRA-inc.com

**LAMB EF\_LAMB PROSPECT  
 33-36D  
 LOCATION DRAWING**

drawn by SSZ date 03/01/2013 coge id project - task number 0213013.01 book end page 0213013 2-15  
 path\\file\\name P:\\_Engineering\0213013.01\DRAWINGS\EXHIBITS\Location\_Drawing.dwg

surface -- location  
 SE/4 SW/4 SEC 33 T7N R65W