

PDC Energy
 Johnson 1
 NWNW 19 5N 63W
 Weld County, CO
 Proposed Wellbore - NOT TO SCALE!!!
 3/15/2013
 API#: 05-123-14200


GL Elevation: 4559'

Surface Casing:
8 5/8" 24# @ 300' W/ 210 sks cmt.

First String
3 1/2" 9.1# @ 6714' w/ 305 sks cmt

Second String
0

Perforations	
	Codell: 6602'-6612
Old:	0
	0
	0
	0
New:	0
	0
	0
	0

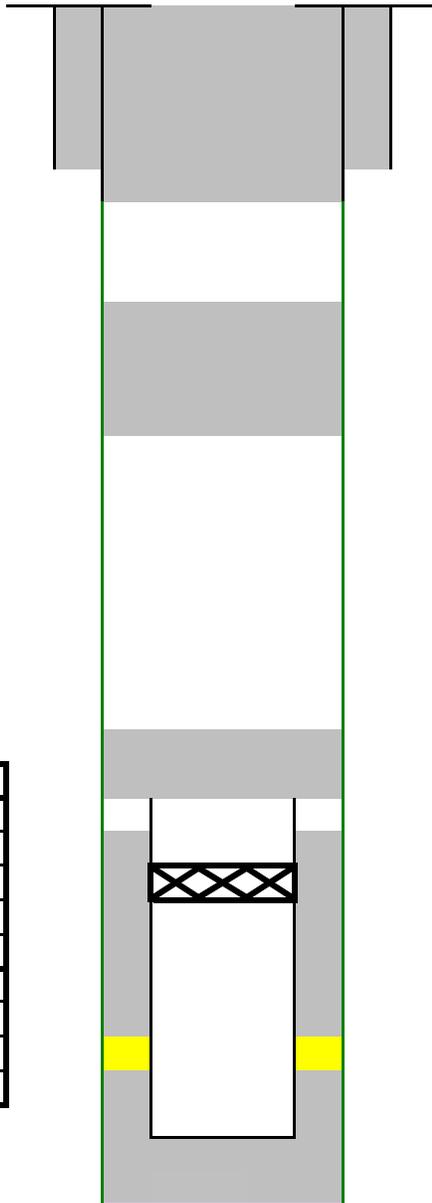

Parkman

Top of Cement:
5850'

CIBP @ 6545'

--

Codell

PBTD:	6646'
Casing TD:	0

NOTES

CIBP @ 6545' w/ 2 sx cement on top, holes in csg from 2934'-3308', Cut and pull casing @ 5750', 50 sack stub plug @ 5750', 220 sack plug to cover Parkman/Sussex, 200 sack plug from 500' to surface, 10 sacks @ surface