

# WELL LOCATION CERTIFICATE TRITON #1

NW SECTION CORNER SECTION 23,  
TOWNSHIP 4 NORTH, RANGE 66  
WEST, FOUND A 2 1/2" ALUM.  
CAP IN A MONUMENT BOX PLS  
34176

N 1/4 CORNER SECTION 23, TOWNSHIP 4  
NORTH, RANGE 66 WEST, FOUND A  
2 1/2" UNREADABLE ALUM. CAP

NE SECTION CORNER SECTION 23,  
TOWNSHIP 4 NORTH, RANGE 66  
WEST, FOUND A 3 1/4" ALUM.  
CAP PLS 7242


W 1/4 CORNER  
SECTION 23,  
TOWNSHIP 4  
NORTH, RANGE  
66 WEST, FOUND  
A 2 1/2" ALUM.  
CAP PLS 34176

SW SECTION CORNER SECTION 23,  
TOWNSHIP 4 NORTH, RANGE 66  
WEST, FOUND A 3 1/4" ALUM.  
CAP PLS 7242

SE SECTION CORNER SECTION 23,  
TOWNSHIP 4 NORTH, RANGE 66  
WEST, FOUND A 3 1/4" ALUM.  
CAP PLS 7242

SECTION 23  
T4N-R66W


C 1/4 CORNER SECTION 23,  
TOWNSHIP 4 NORTH, RANGE  
66 WEST, FOUND A 2 1/2"  
ALUM. CAP PLS 7242

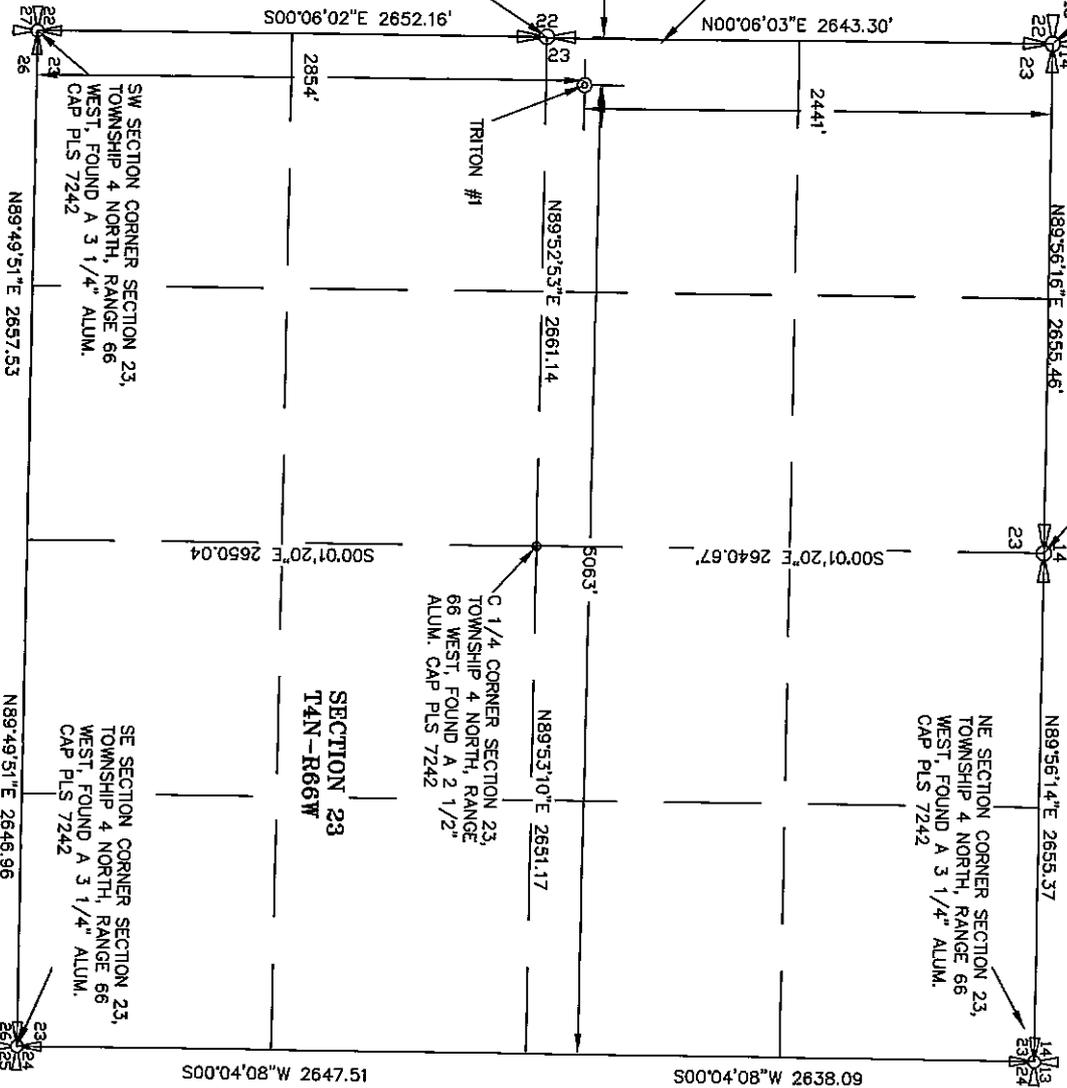

- NOTES:
1. THE SURFACE USE IS A CULTIVATED FIELD WITHIN 200' OF PROPOSED WELL LOCATION.
  3. PDOP WAS LESS THAN 3.0
  4. IMPROVEMENTS WITHIN 400 FEET ARE SHOWN ON THE IMPROVEMENT DRAWING.
  5. INSTRUMENT OPERATOR: GARY HAMMER



GRAPHIC SCALE

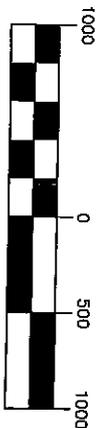

( IN FEET )  
1 inch = 1000 ft.

MAP LEGEND:

- = FOUND SECTION CORNER
- = FOUND 1/4 CORNER

PROPOSED WELL LOCATION:  
TRITON #1 NAD 1983  
N. LAT: 40° 17' 52.53944" W. LONG: 104° 45' 10.98964"  
ELEVATION: 1442.173(M), 4731.48(F) NAVD 88 (FROM  
OPUS POST PROCESSING)

I HEREBY CERTIFY THAT THIS WELL LOCATION  
CERTIFICATE WAS PREPARED BY ME OR UNDER MY  
DIRECT SUPERVISION ON 1-5-2013 FOR BIG  
THOMPSON INVESTMENTS.

GARY K. HAMMER PLS 24307



**HAMMER LAND SURVEYING, INC.**  
4350 STATE HIGHWAY 68  
LONGMONT, COLORADO 80504  
970-535-9318

**OPERATOR: TRITON ENERGY SERVICES, LLC**

LEGAL: SW 4 NW 4, SECTION 23, TOWNSHIP 4 NORTH, RANGE 66  
WEST, 6TH P.M. COUNTY OF WELD, STATE OF COLORADO  
DATE: 1/08/2013  
PROJECT: TRITON #1 INJECTION WELL