



+N/-S
0.00




+E/-W
0.00

Northing
1612774.10

Well Name: RWF 334-25
Surface Location: RWF 43-25 Pad
North American Datum 1983 , US State Plane 1983 , Colorado Central Zone
Ground Elevation: 6234.00
Easting
2342015.70
Latitude
39.49266
Longitude
-107.83177
Slot
A7
KELLY BUSHING @ 6260.00usft (Nabors 574)

Longitude
-107.83177

Slot
A7

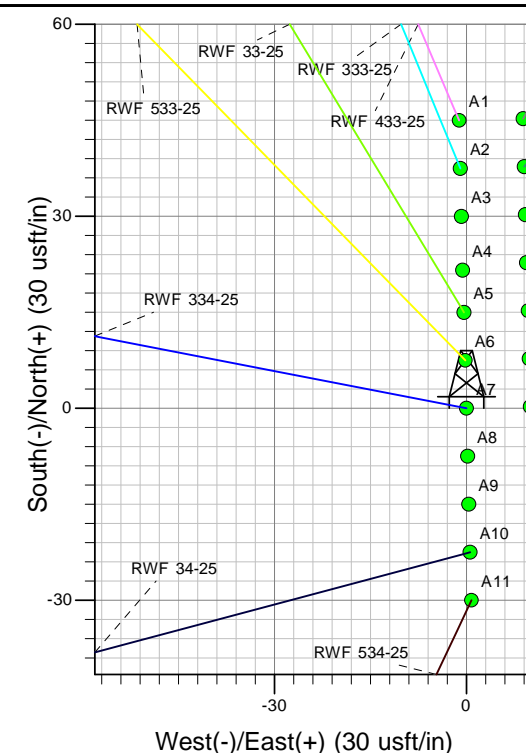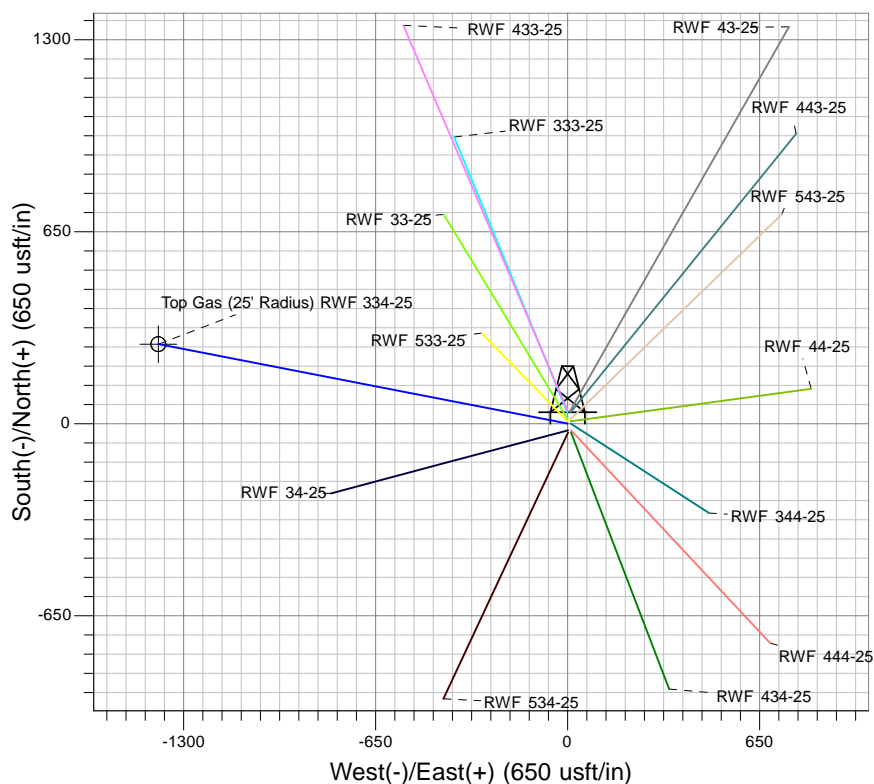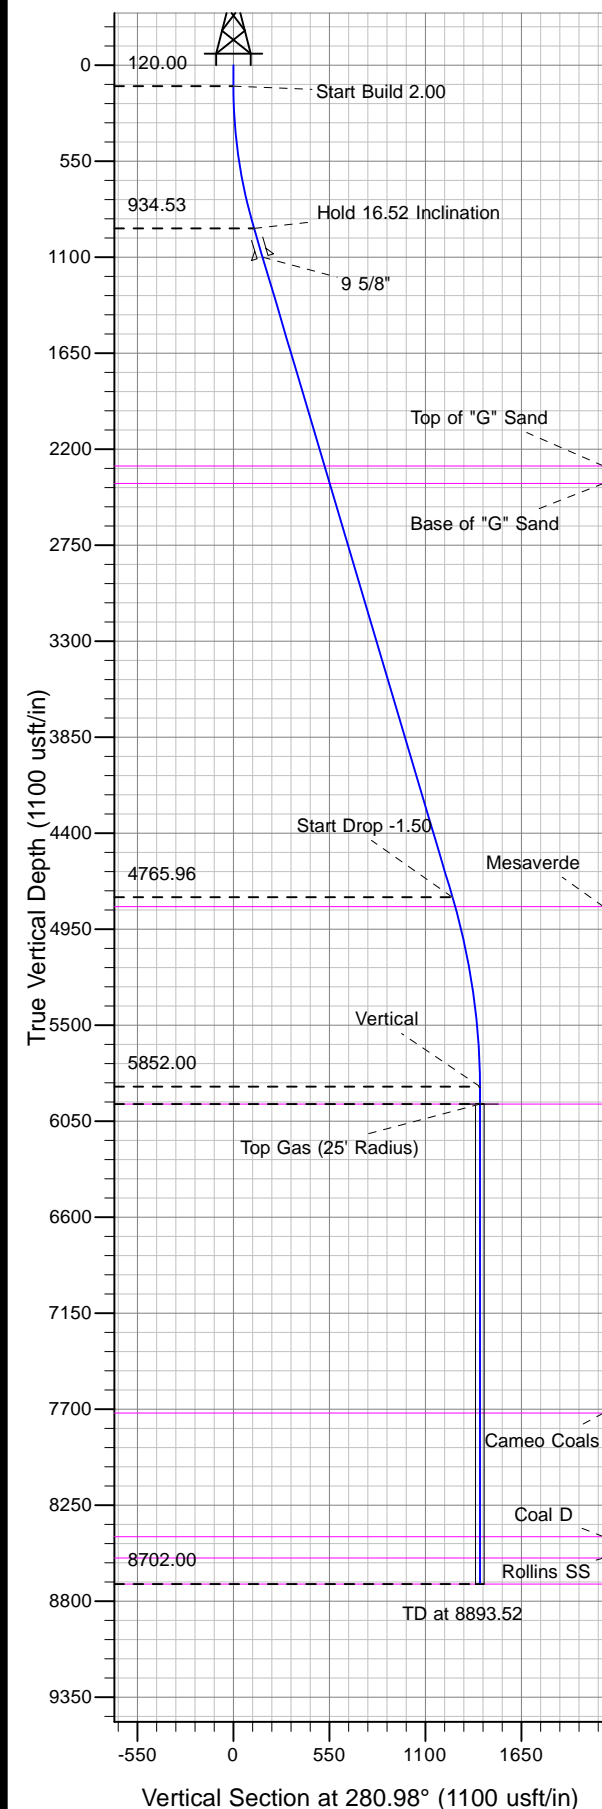

Project: RU 25-06S-094W
Site: RWF 43-25 Pad
Well: RWF 334-25
Design #2 05Feb13 kjs

Azimuths to True North
Magnetic North: 10.09°
Magnetic Field
Strength: 52116.4snT
Dip Angle: 65.73°
Date: 12/13/2012
Model: IGRF2010

ANNOTATIONS

MD	Inc	Azi	TVD	+N/-S	+E/-W	Vsect	Departure	Annotation
120.00	0.00	0.00	120.00	0.00	0.00	0.00	0.00	Start Build 2.00
945.92	16.52	280.98	934.53	22.52	-116.07	118.24	118.24	Hold 16.52 Inclination
4942.29	16.52	280.98	4765.96	238.99	-1231.53	1254.50	1254.50	Start Drop -1.50
6043.52	0.00	0.00	5852.00	269.02	-1386.28	1412.15	1412.15	Vertical
6143.52	0.00	0.00	5952.00	269.02	-1386.28	1412.15	1412.15	Mesaverde
8893.52	0.00	0.00	8702.00	269.02	-1386.28	1412.15	1412.15	TD at 8893.52