



+N/-S
0.00

+E/-W
0.00

Northing
1612819.10

Easting
2342025.70

Latitude
39.49278

Longitude
-107.83173

Slot
B1




Well Name: RWF 43-25

Surface Location: RWF 43-25 Pad

North American Datum 1983 , US State Plane 1983, Colorado Central Zone

Ground Elevation: 6234.00

KELLY BUSHING @ 6260.00usft (Nabors 574)

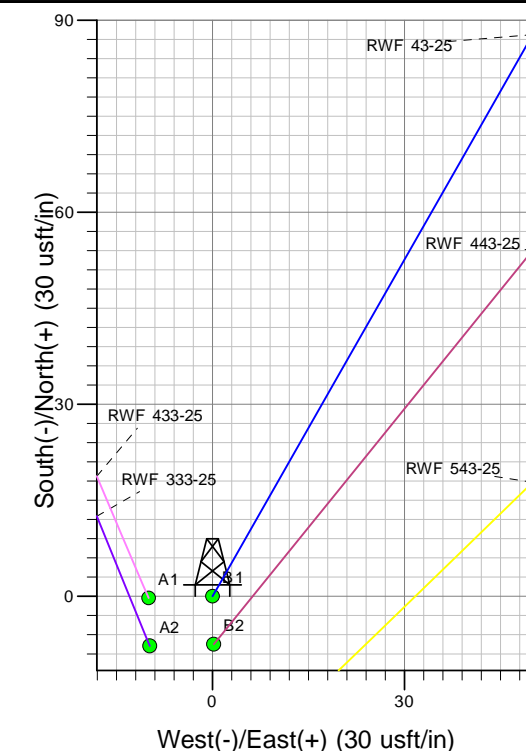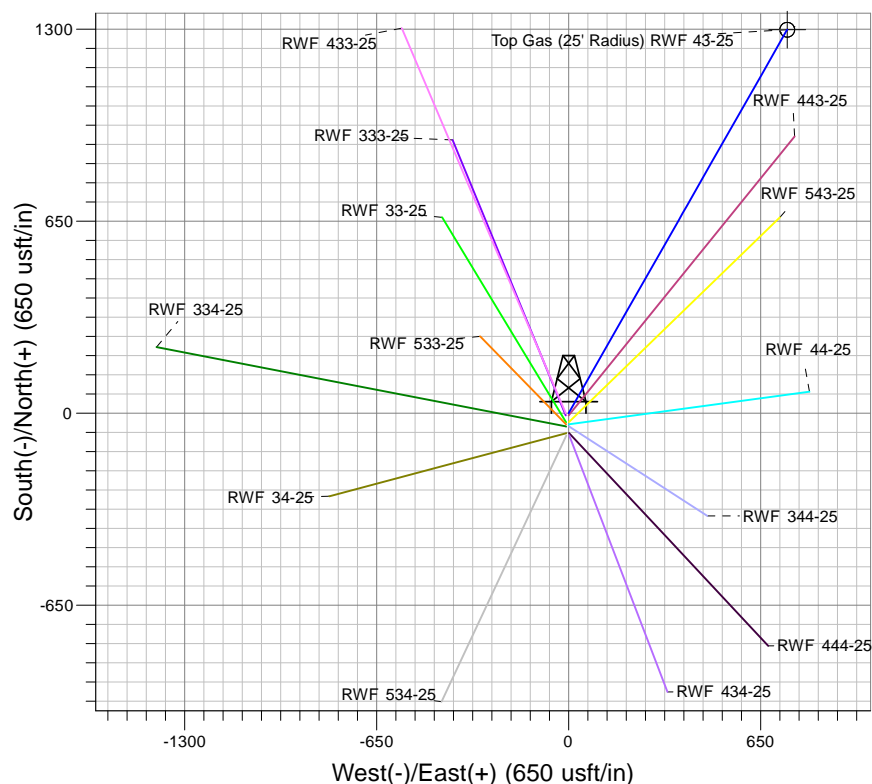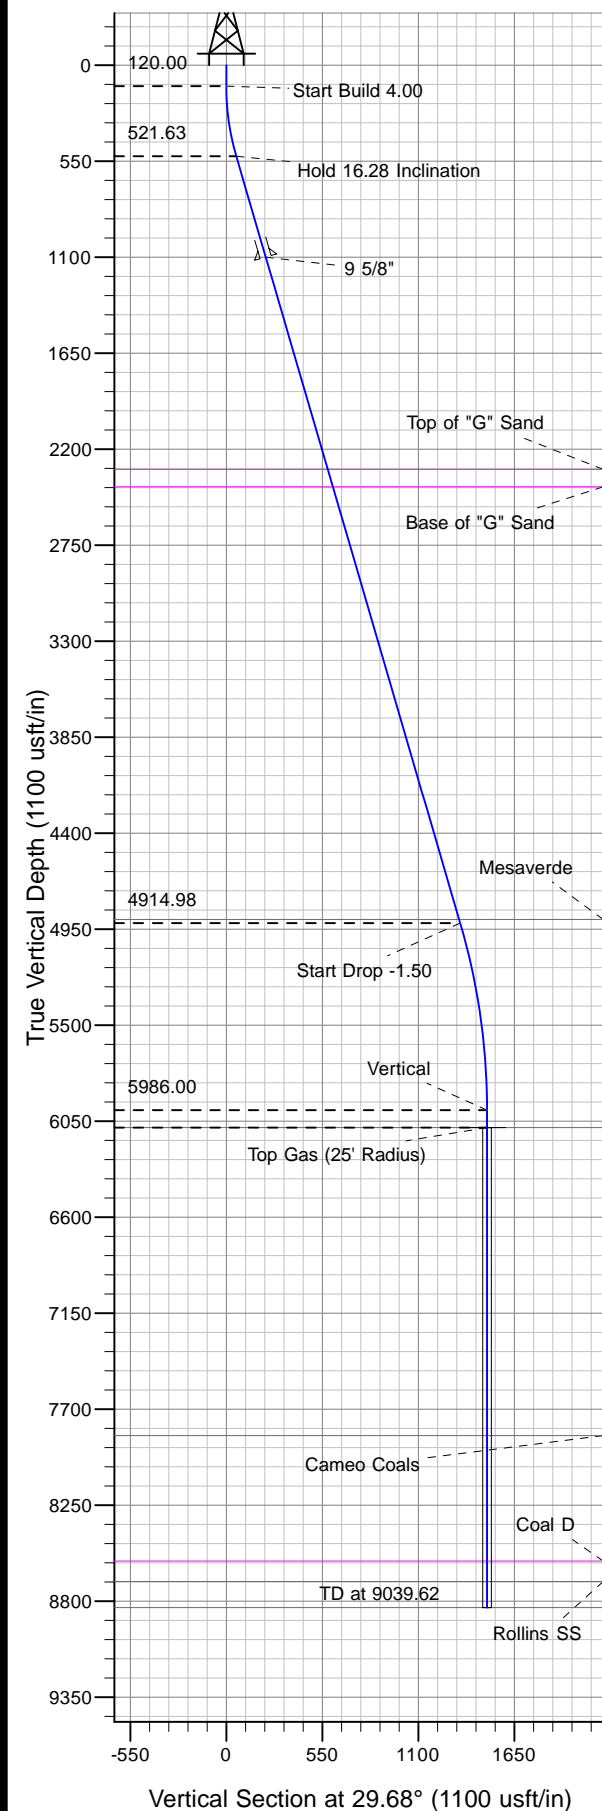

Project: RU 25-06S-094W
Site: RWF 43-25 Pad
Well: RWF 43-25
Design #2 05Feb13 kjs

Azimuths to True North
Magnetic North: 10.09°
Magnetic Field
Strength: 52116.5snT
Dip Angle: 65.73°
Date: 12/13/2012
Model: IGRF2010

ANNOTATIONS

MD	Inc	Azi	TVD	+N/-S	+E/-W	Vsect	Departure	Annotation
120.00	0.00	0.00	120.00	0.00	0.00	0.00	0.00	Start Build 4.00
527.09	16.28	29.68	521.63	49.92	28.45	57.46	57.46	Hold 16.28 Inclination
5104.04	16.28	29.68	4914.86	1164.86	663.97	1340.80	1340.80	Start Drop -1.50
6189.62	0.00	0.00	5986.00	1297.98	739.85	1494.03	1494.03	Vertical
6289.62	0.00	0.00	6086.00	1297.98	739.85	1494.03	1494.03	Mesaverde
9039.62	0.00	0.00	8836.00	1297.98	739.85	1494.03	1494.03	TD at 9039.62