


WELL LOCATION CERTIFICATE TRITON#2

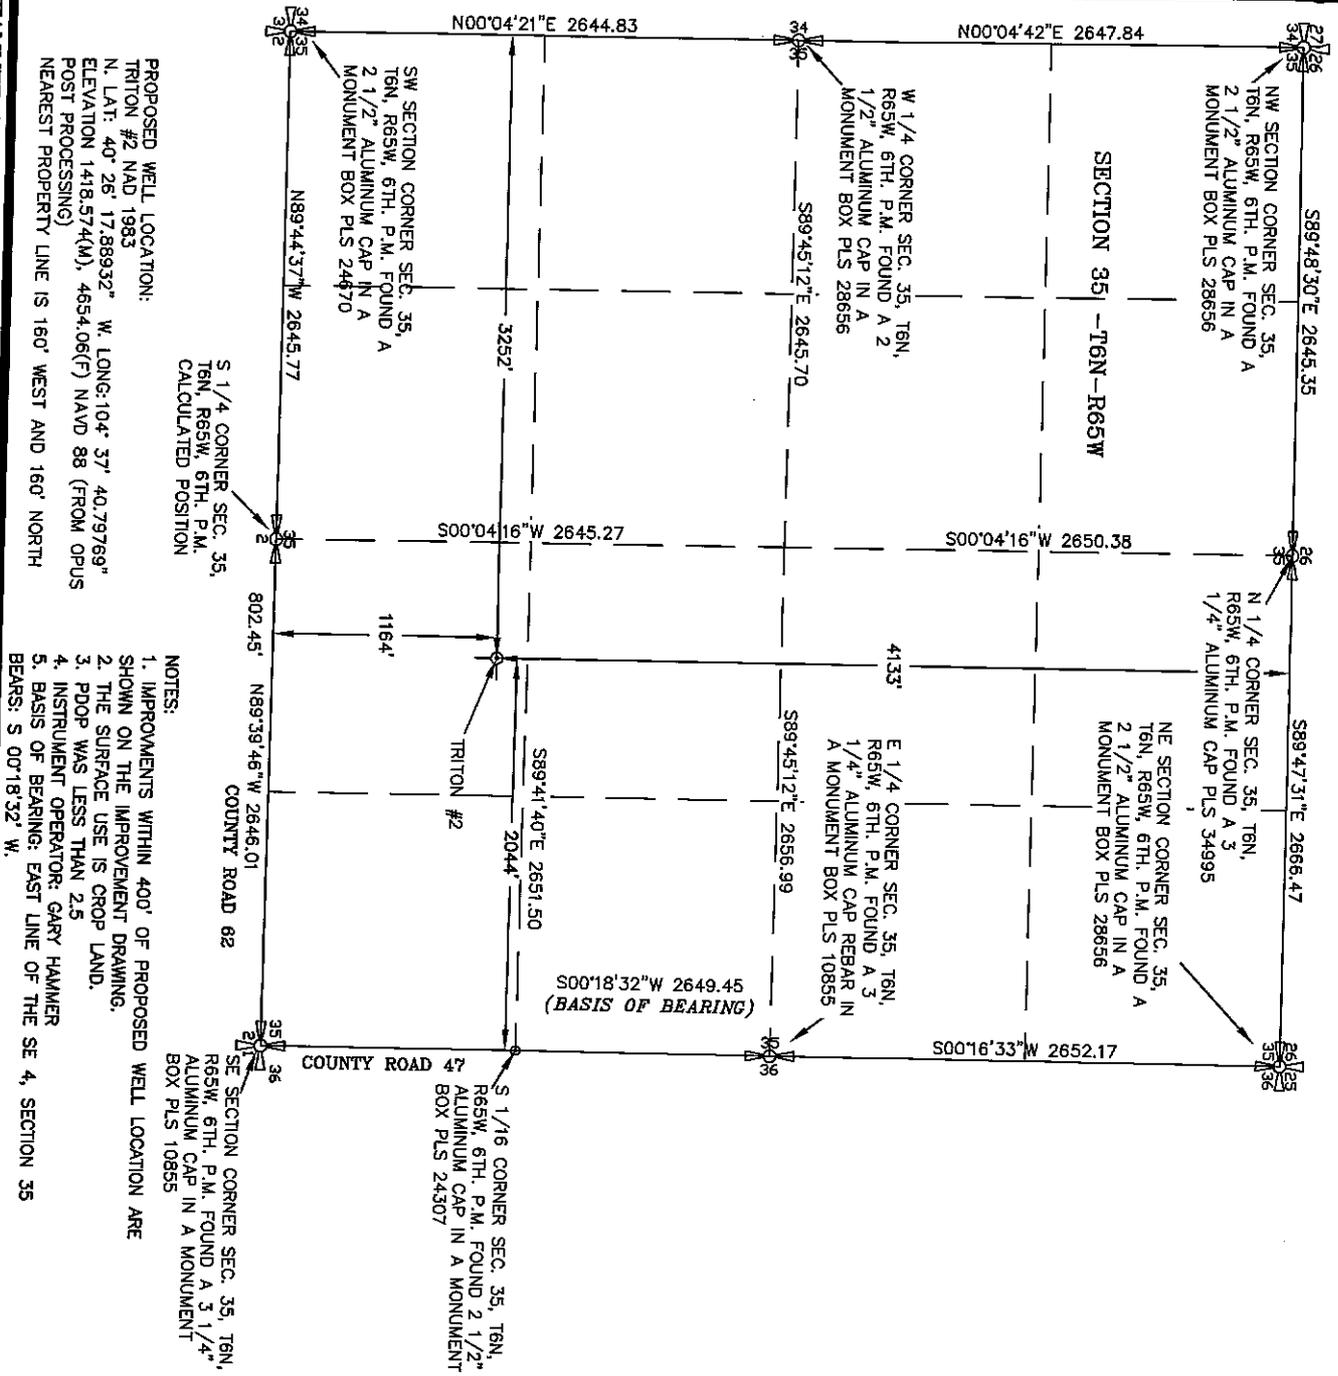

PROPOSED WELL LOCATION:
 TRITON #2 NAD 1983
 N. LAT: 40° 28' 17.88932" W. LONG: 104° 37' 40.79769"
 ELEVATION 1418.574(M), 4654.06(F) NAVD 88 (FROM OPUS
 POST PROCESSING)
 NEAREST PROPERTY LINE IS 160' WEST AND 160' NORTH

- NOTES:
1. IMPROVEMENTS WITHIN 400' OF PROPOSED WELL LOCATION ARE SHOWN ON THE IMPROVEMENT DRAWING.
 2. THE SURFACE USE IS CROP LAND.
 3. PDOP WAS LESS THAN 2.5
 4. INSTRUMENT OPERATOR: GARY HAMMER
 5. BASIS OF BEARING: EAST LINE OF THE SE 4, SECTION 35 BEARS: S 00°18'32" W.


HAMMER LAND SURVEYING, INC.
 4350 STATE HIGHWAY 68
 LONGMONT, COLORADO 80504
 970-535-9318

OPERATOR: TRITON ENERGY SERVICES, LLC



- MAP LEGEND:**
- = FOUND SECTION CORNER
 - = FOUND 1/4 CORNER
 - = FOUND 1/16 CORNER

I HEREBY CERTIFY THAT THIS WELL LOCATION CERTIFICATE WAS PREPARED BY ME OR UNDER MY DIRECT SUPERVISION ON 1-5-2013 FOR BIG THOMPSON INVESTMENT

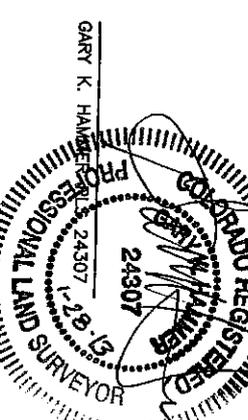

LEGAL: SW 4, SE 4, SECTION 35, TOWNSHIP 6 NORTH, RANGE 65 WEST, 6TH P.M. COUNTY OF WELD, STATE OF COLORADO	PROJECT: TRITON #2 INJECTION WELL
DATE: 1/08/2013	