


- ☒ t-post/location
- ☐ lath/pin flag
- ☒ U-post/lath

approximate dirt quantities:  
7856 cys. cut  
5515 cys. fill  
2341 cys. excess

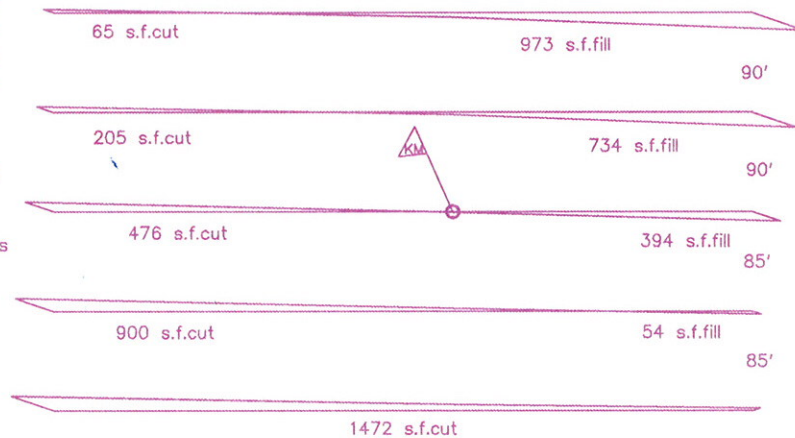

HUDDLESTON LAND SURVEYING -- POD KK, CO 81321 --- 970 565 3330

## Disturbance

$$5.41 + 0.37 \leftarrow$$

$= 5.78 \text{ acres}$

Access Road =  
325' x 30'

$$325 \cdot 50 = 16250^2$$

$$16250^2 / 43560^2 = 0.37$$

## Interim Reclamation

$350' \times 350' = \text{pad dimension}$

$$C_{350} \cdot 350 = 122500^2$$

$$122500 / 43560 = 2.81$$

Reclaimed Access Road  
+ 0.25 acres

$$2.81 + 0.25 = 3.06 \text{ ans}$$