


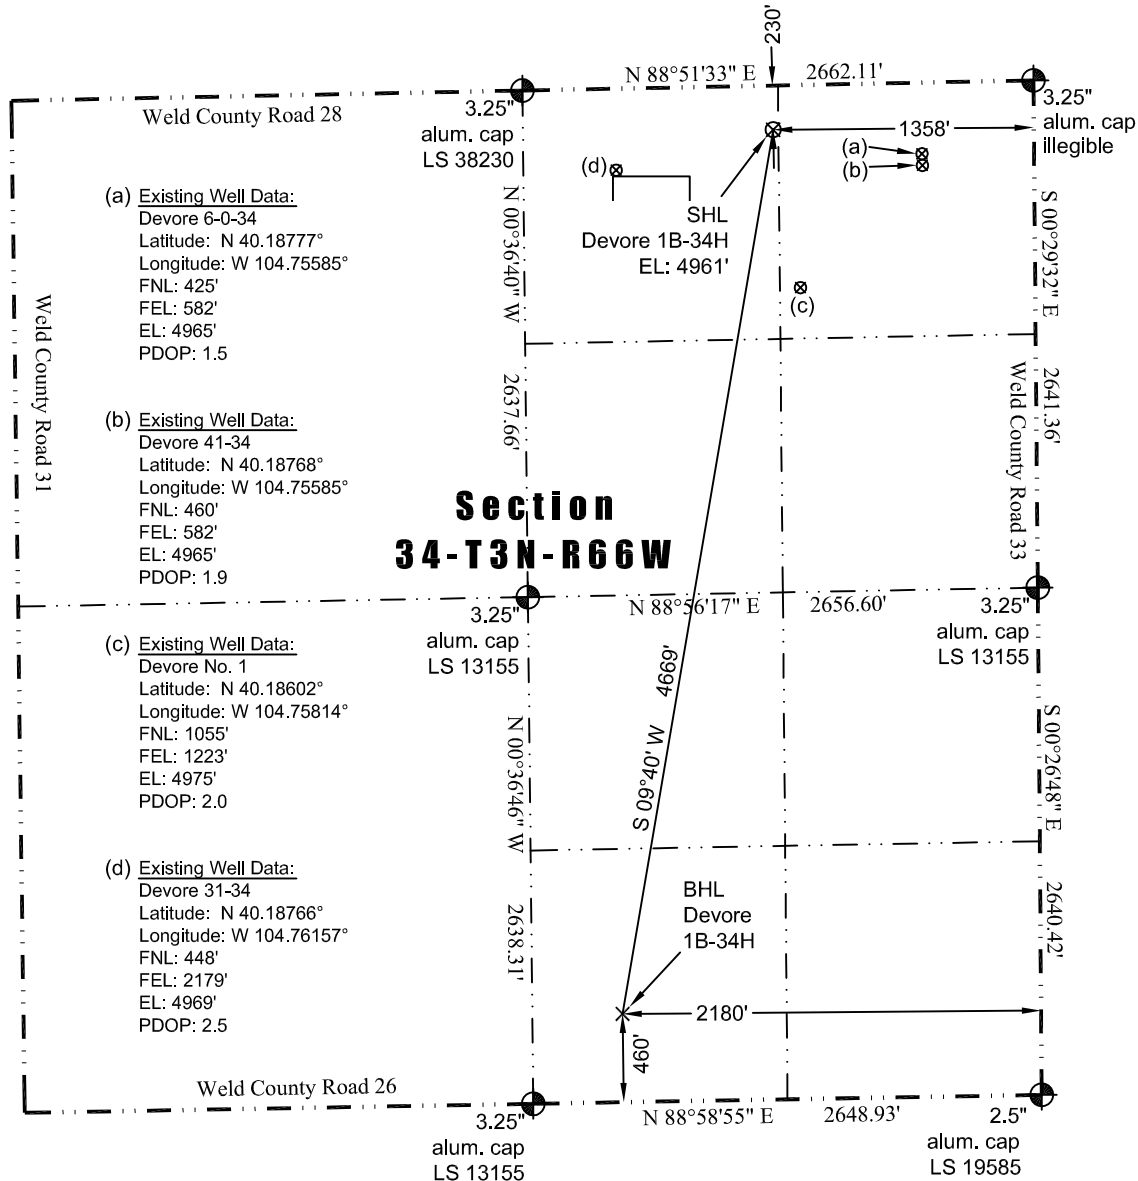



THIS MAP DOES NOT REPRESENT A BOUNDARY SURVEY



(c)

LEGEND
 — found survey monument
 — calculated dimension

Scale 1" = 1000'

 approximate scale

I hereby certify that this Well Location Certificate was prepared by me or under my direct supervision on 2/11/2013 for and on behalf of EnCana Oil & Gas (USA) Inc. That it is not a Land Survey Plat or an Improvement Survey Plat and that it is not to be relied upon for establishment of fences, buildings, or other future improvement lines.

John Robert McGehee LS#38219
Well: Devore 1B-34H WLC