


# Location Drawing

## BROWN 13-8

### Multi Well Pad

**SE¼ SW¼ SECTION 8, TOWNSHIP 1 SOUTH, RANGE 67 WEST OF THE 6TH PRINCIPAL MERIDIAN**

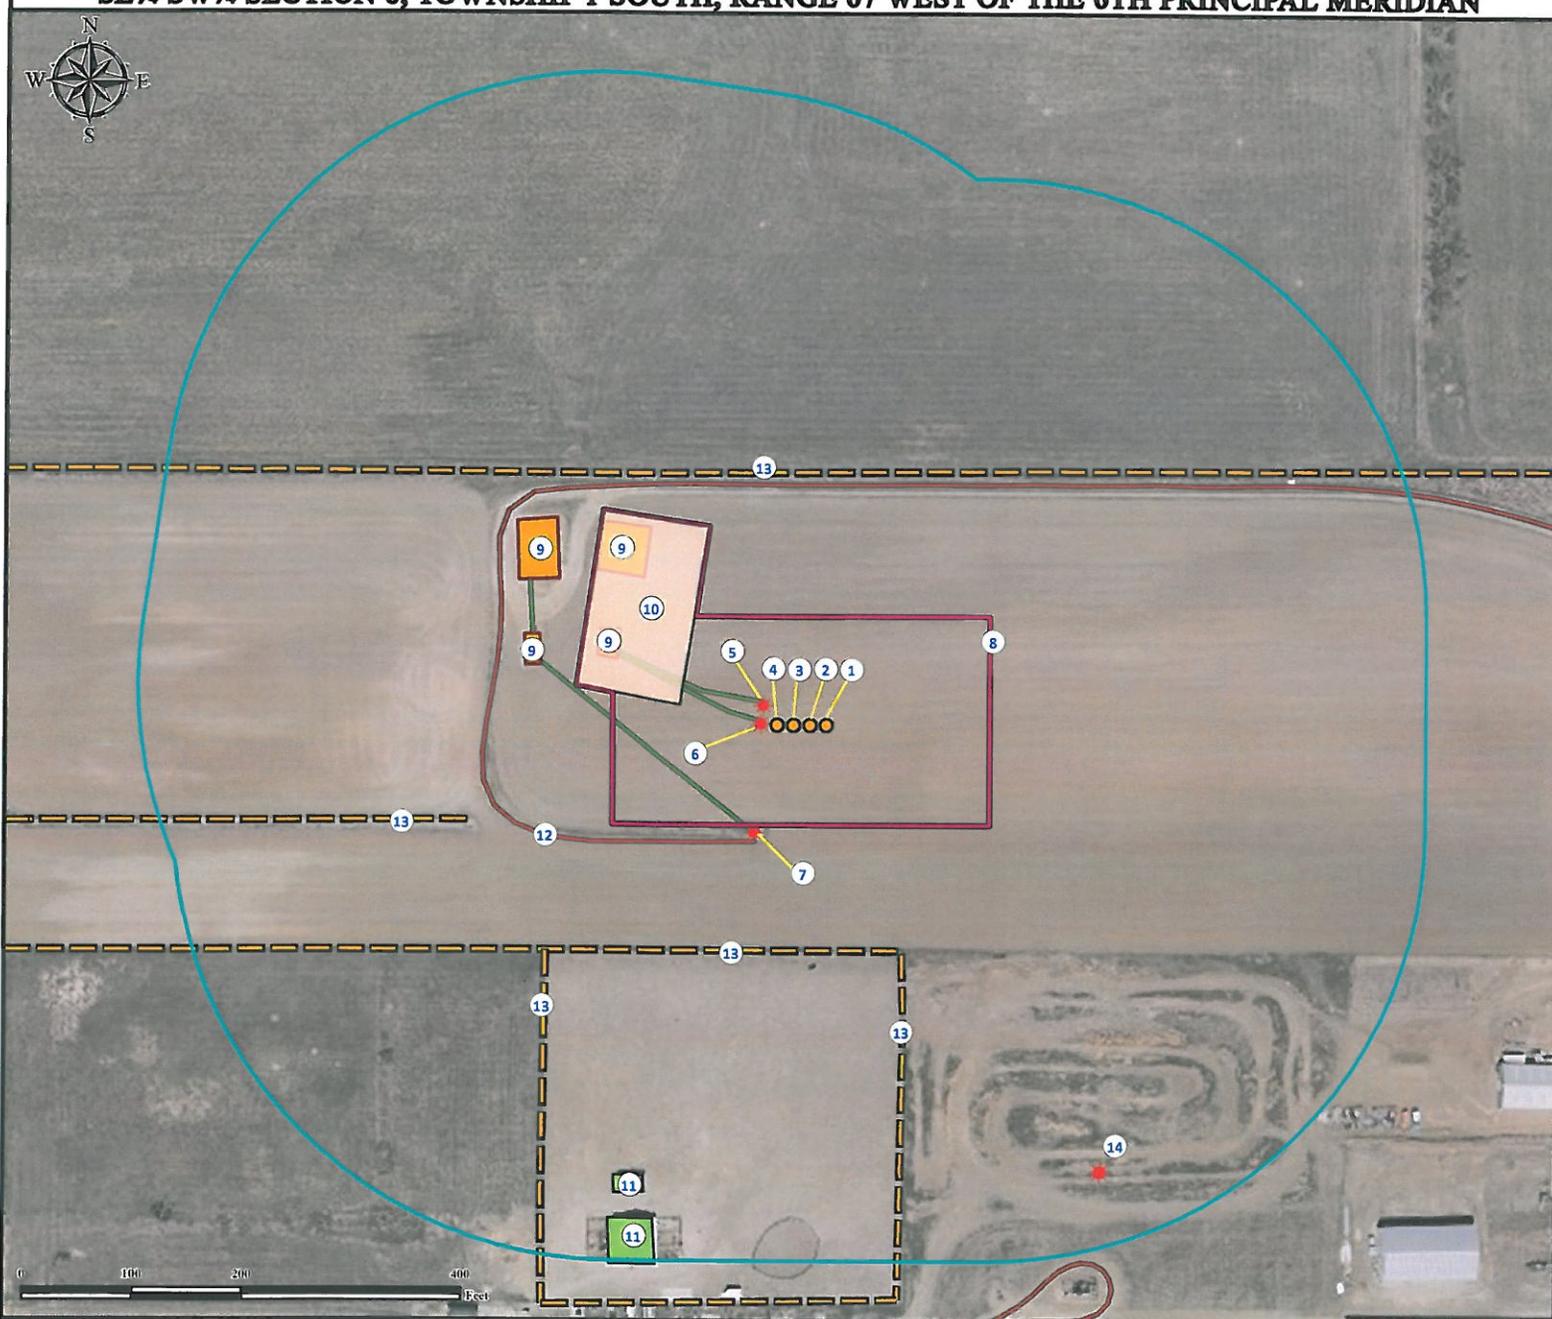

- |  |   |   |
|--|---|---|
| 1. Proposed Well BROWN 23-8.           | 7. Existing Well EDSTROM #1 is ±100' S.                               | 12. Private Road is ±108' S.                                      |
| 2. Proposed Well BROWN 25-8.           | 8. Operational Disturbance Area.                                      | 13. Fences are ±207' S, ±230' N, ±242' SE, ±281' SW and ±285' SW. |
| 3. Proposed Well BROWN 22-8.           | 9. Existing Facilities are ±150' NW, ±170' NW, ±208' NW and ±227' NW. | 14. Existing Well EDSTROM #3 is ±515' SE.                         |
| 4. Proposed Well BROWN 33-8.           | 10. Proposed Facility is ±75' NW.                                     |   |
| 5. Existing Well BROWN 11-8 is ±15' N. | 11. Outbuildings are ±426' SW and ±463' SW.                           |   |
| 6. Existing Well BROWN 13-8.           |   |   |

<b>Legend</b>		
Underground Pipeline	Fence	Proposed Facility
Proposed Wells	Private Road	Disturbance Area
Existing Wells	Existing Facility	Building/Residence
400' Radius		

Building (Shed) -	± 426' SW
Public Road (Monoco St.) -	±978' E
Property Line (Don Overholt) -	±208' S
Utility (Power Line) -	±952' E
Surface Water (Inter. Pond) -	±1059' E.
Railroad -	±5280' NW
Water Well - ±1687' NE SWL = 0'	
Permit: 0412368-A, Receipt: 202199	
Water Well - ±1933' NW SWL = 510'	
Permit: 20147, Receipt: 0063060	

<b>Reference Location</b>	
** All Measurements are Made from Reference Well BROWN 13-8**	
Lat: 39.974855° Long: -104.916119° (NAD83) Elevation: 5173 Feet	
Current Surface Use: Dry Land Crop Future Surface Use: Dry Land Crop	

*Use our resources to find yours!*  
**www.petro-fs.com**  
**(303) 928-7128**

Field Date:	12/13/2012	Data Sources:
Drafting Date:	01/22/2013	- Aerial courtesy of NAIP (2011)
Drafter:	MAK	
Revision:		

<b>Disturbance Acreage:</b>	
1.76 Acres - Drilling Operations	
0.70 Acres - Interm Reclaim	

Prepared for:

**BAYSWATER**  
EXPLORATION AND PRODUCTION, LLC