



CONSTRUCTION LAYOUT
1 OF 2
FISCHER STATE 16-19-48 #1H

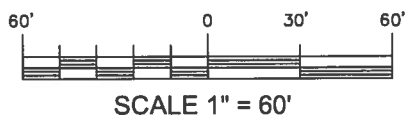

T 19 S
R 48 W
KIOWA
COUNTY

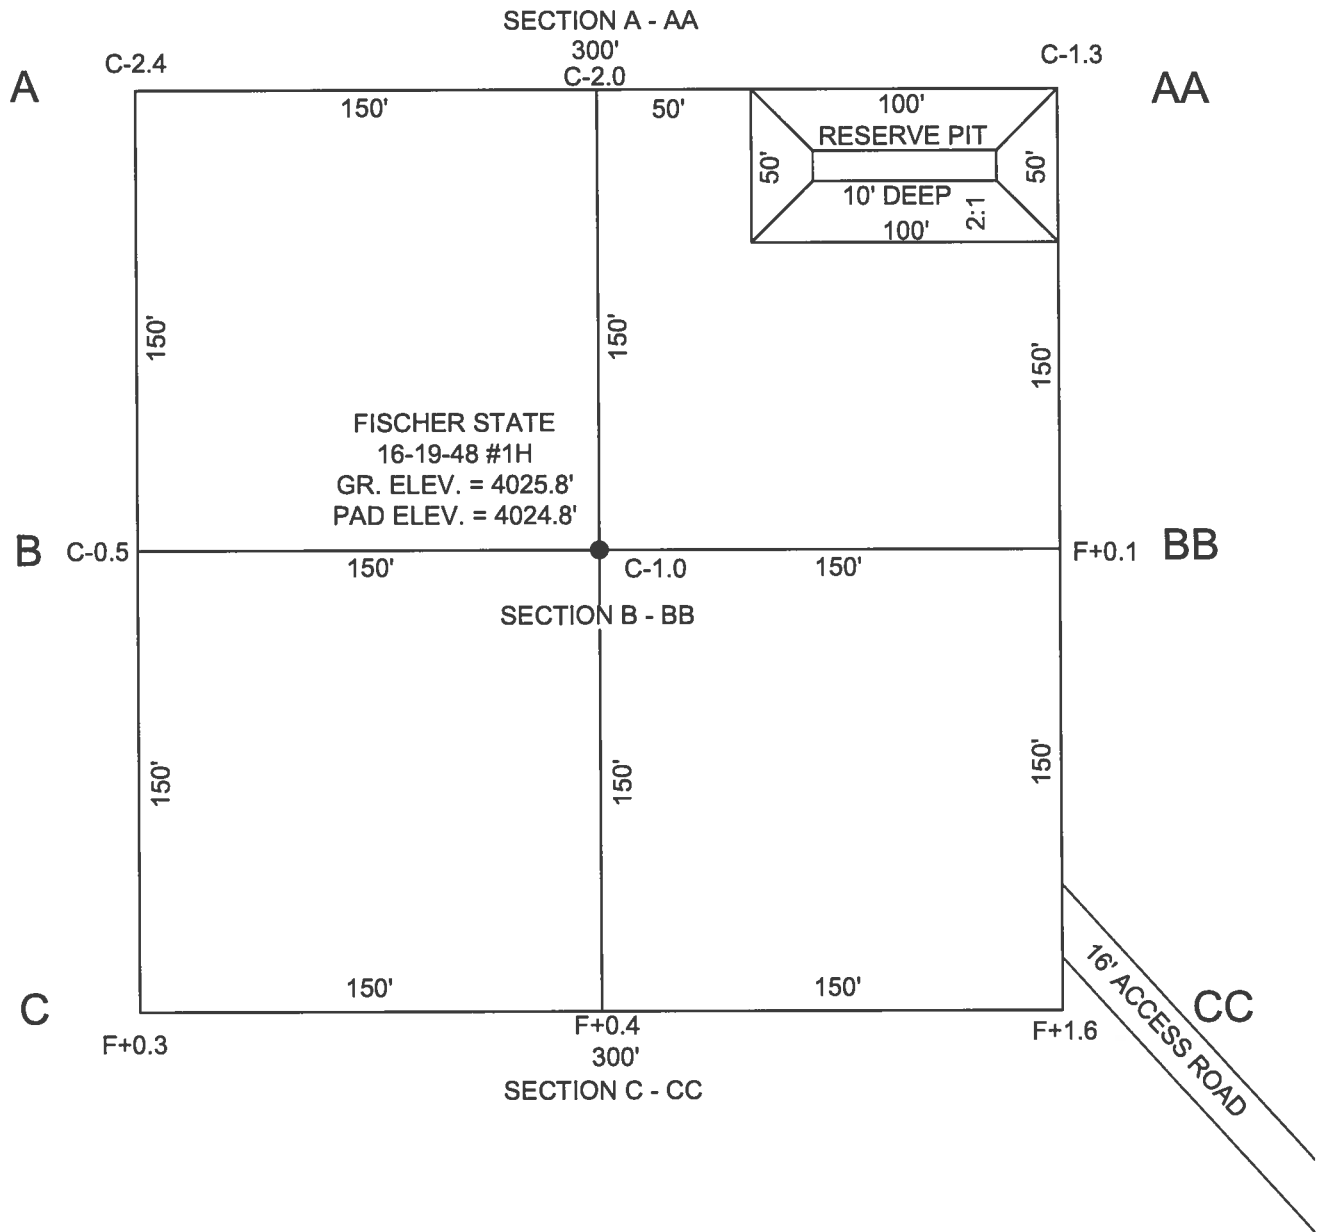


120 W. 84TH AVENUE
THORNTON, COLORADO 80260
PH. 303-702-1817
FAX. 303-702-1488
WWW.POWERSURVEYING.COM

DATE OF FIELD WORK: 1/25/13
DATE OF COMPLETION: 1/31/13
PROJECT NUMBER: 501-13-013




PAD LAYOUT
FISCHER STATE 16-19-48 #1H
SECTION 16, T 19 S, R48 W
KIOWA COUNTY COLORADO

FISCHER STATE 16-19-48 #1H

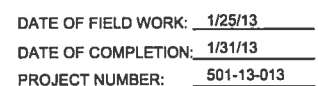

FISCHER STATE 16-19-48 #1H
SECTION 16, T 19 S, R48 W
KIOWA COUNTY COLORADO

PAD CROSS SECTIONS FISCHER STATE 16-19-48 #1H

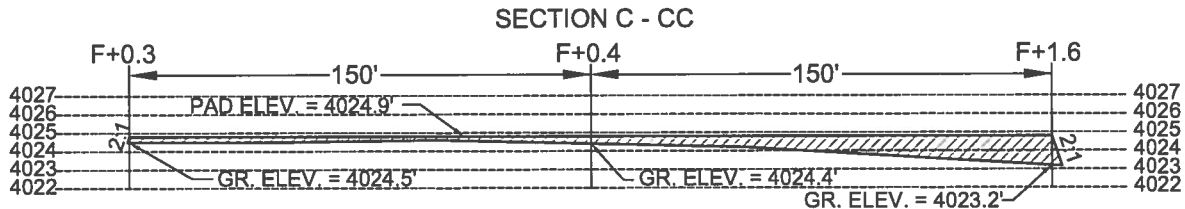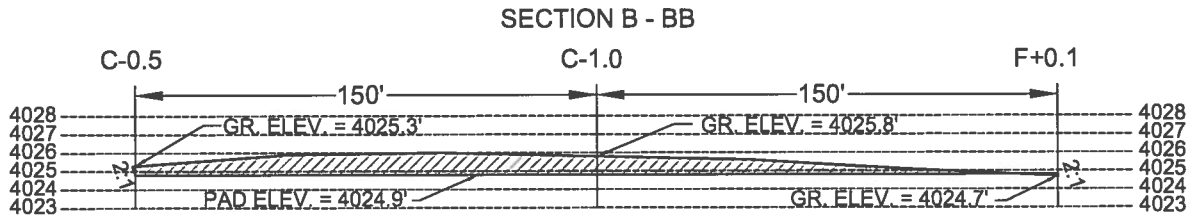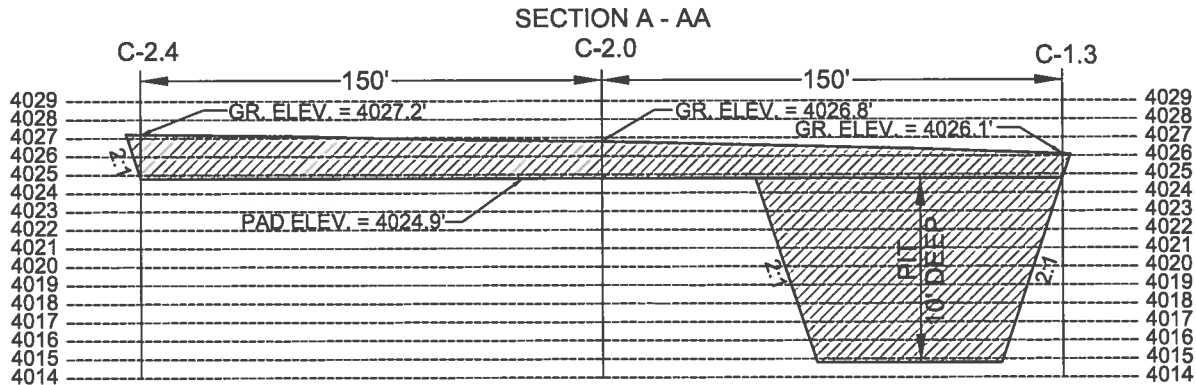

VOLUME TABLE

PAD CUT = 78,877 CUBIC FEET / 2,921 CUBIC YARDS
 PIT CUT = 40,000 CUBIC FEET / 1,481 CUBIC YARDS
 TOTAL CUT = 118,877 CUBIC FEET / 4,402 CUBIC YARDS
 PAD FILL = 13,610 CUBIC FEET / 504 CUBIC YARDS

SURPLUS CUT = 105,267 CUBIC FEET / 3,898 CUBIC YARDS

**PAD CROSS SECTIONS
FISCHER STATE 16-19-48 #1H
SECTION 16, T 19 S, R48 W
KIOWA COUNTY COLORADO**

