

PDC Energy  
 Blackgold #3  
 SESW 10 6N 66W  
 Weld County, CO  
 Proposed Wellbore - NOT TO SCALE!!!  
 2/26/2013  
 API#: 05-123-16318


GL Elevation: 4844'

Surface Casing:
8 5/8" 24# @ 403' W/ 280 sks cmt.

First String
4 1/2" 11.6# @ 7429' w/ 170 sks cmt

Second String
0

Perforations	
	Codell: 7288'-7298'
Old:	0
	0
	0
	0
New:	0
	0
	0
	0

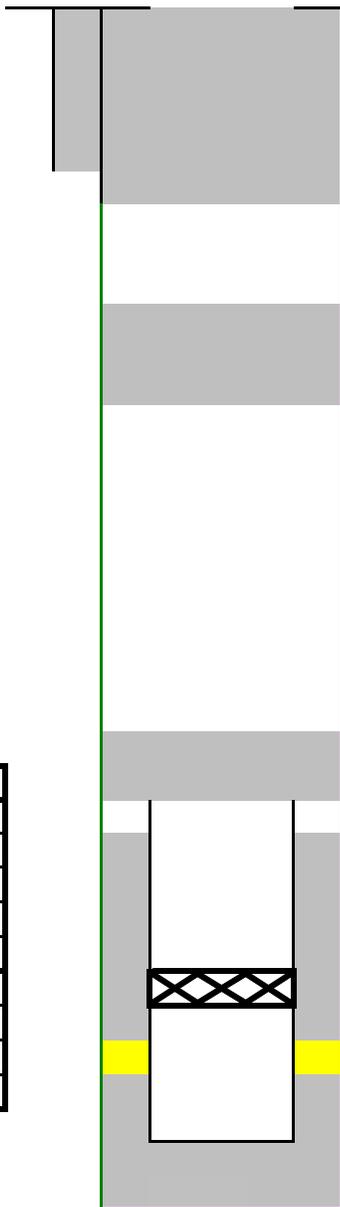

Parkman

Top of Cement:
6480'

CIBP @ 7230'
--------------

--

Codell
--------

PBTD:	7411'
Casing TD:	0

NOTES

CIBP @ 7230' w/ 2 sx cement on top, cut casing @ 6380', set 50 sack stub plug @ 6380', set 200 sack plug to cover Parkman/Sussex around 3500', set 250 sack plug from 500' to surface