


T7S, R93W, 6th P.M.

S89°16'44"W S89°16'41"W

1297.21' 1297.11' 1947 GLO Brass Cap 1982 BLM Alum. Cap 1947 GLO Brass Cap

S01°28'20"E, 2629.50'

S01°28'46"E, 2635.37'

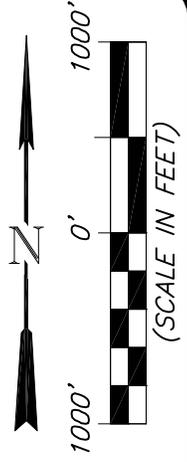

NE 1/4

NW 1/4


MCU Fee 17-16CC (M16W) WELL
ELEV. UNGRADED GROUND = 7887.2'

17

16

LEGEND

- ◆ SECTION CORNER LOCATED
- SURFACE LOCATION
- BOTTOM HOLE LOCATION
- ▣ RECORD LOCATION OF CORNER

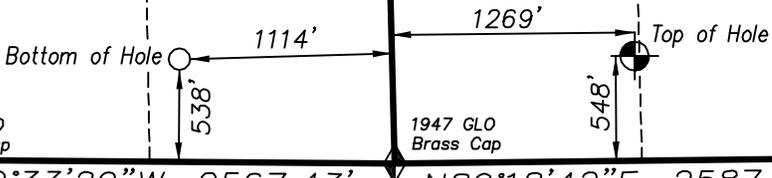

1948 GLO Brass Cap

1947 GLO Brass Cap

1947 GLO Brass Cap

N89°33'29"W, 2567.43'

N89°18'42"E, 2587.64'

MCU Fee 17-16CC (M16W) WELL
(WELLHEAD LOCATION) NAD 83
LATITUDE = 39.439878° N
LONGITUDE = 107.783283° W
(BOTTOM HOLE LOCATION) NAD 83
LATITUDE = 39.439827° N
LONGITUDE = 107.791719° W

NOTES

1. WELL FOOTAGES ARE MEASURED AT RIGHT ANGLES TO SECTION LINES.
2. BASIS OF BEARING: GEODETIC- BASED ON GPS OBSERVATIONS.
3. ELEVATIONS BASED ON GPS OBSERVATIONS, NAVD 88 (GEOID 03), POST PROCESSED USING NGS OPUS.
4. THE BOTTOM HOLE BEARS S89°35'59"W, 2383' FROM TOP OF HOLE.
5. SEE ADDENDUM TO LEGAL PLAT (SHEET 1u) FOR VISIBLE IMPROVEMENTS WITHIN 400 FEET OF THE PROPOSED OIL & GAS LOCATION.
6. CONTROL FOR SURVEY WAS ESTABLISHED USING DIFFERENTIALLY CORRECTED GPS FROM AN OPUS BASED CONTROL NETWORK. WELL LOCATION WAS ESTABLISHED USING NON-GPS CONVENTIONAL METHODS, THEREFORE NO PDOP READING WAS TAKEN.

CERTIFICATE OF SURVEYOR

I, TED TAGGART OF FRUITA, COLORADO HEREBY CERTIFY THAT THIS MAP WAS MADE FROM NOTES TAKEN DURING AN ACTUAL SURVEY MADE BY ME OR UNDER MY DIRECTION FOR ENCANA OIL & GAS (USA) INC. AND THAT THIS LOCATION HAS BEEN STAKED ON THE GROUND AS SHOWN HEREON.



906 Main Street
Evanston, Wyoming 82930
Phone No. (307) 789-4545

MAP to ACCOMPANY
APPLICATION for PERMIT to DRILL
Encana Oil & Gas (USA) Inc.
MCU Fee 17-16CC (M16W) Well
SW1/4 SW1/4, SECTION 16
T7S, R93W, 6th P.M.
GARFIELD COUNTY, COLORADO

Location Plat		Scale: 1" = 1000'	SHEET 19 OF 10	
Project No.	10-04-44	Date Surveyed:		7/22/10
Date Drawn:	11/18/10	Latest Revision Date:		2/04/13