



Physical Address: 345 Comanche St.  
Mail to: Box 384, Kiowa, CO 80117  
Ph. 303-621-8672 - Fax 303-621-7749  
www.highprairiesurvey.com

## Site Cross-Sections Enchanted Forest 12-53-19-6


High Prairie Surveying of Kiowa, Colorado in accordance with a request from Pine Ridge Oil & Gas, LLC has determined the location of Enchanted Forest 12-53-19-6 to be 1911 feet FNL, and 2484 feet FWL, (90° off Section lines) of SECTION 19, Township 12s, Range 53w of the 6th Principal Meridian, Lincoln County, Colorado.

Date: Staked on 04/04/13 drawn on 04/12/13.

Re: Staked by Elijah Frane  
Drawn: Drawn by Dustin Cotter

SCALE:  
1"=50' HORIZ.  
1"=5' VERT.

### CROSS SECTION A-A

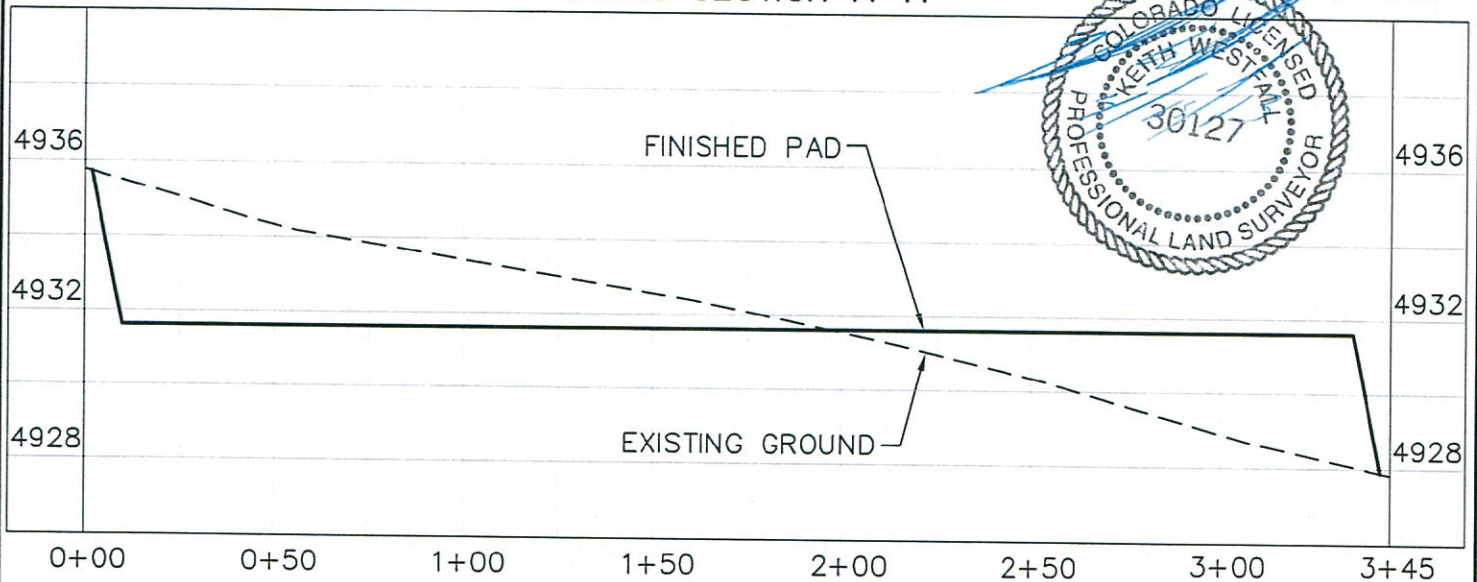

### CROSS-SECTION B-B

