



Physical Address: 345 Comanche St.  
 Mail to: Box 384, Kiowa, CO 80117  
 Ph. 303-621-8672 - Fax 303-621-7749  
 www.highprairiesurvey.com

# Hydrology Map: Tornado 12-53-8-2


High Prairie Surveying of Kiowa, Colorado in accordance with a request from **Pine Ridge Oil & Gas, LLC** has determined the location of **Tornado 12-53-8-2** to be **230 feet FNL**, and **2315 feet FEL**, (90° off Section lines) of **SECTION 8**, Township **12s**, Range **53w** of the 6th Principal Meridian, and **Tornado 12-53-8-2 (BHL)** to be **264 feet FSL**, and **882 feet FEL**, (90° off Section lines) of **SECTION 5**, Township **12s**, Range **53w** of the 6th Principal Meridian **Lincoln County**, Colorado.

Date: Staked on 04/04/13 drawn on 04/16/13.

Re: Staked by Elijah Frane  
 Drawn: Drawn by Dustin Cotter



There is an indicated area of dry creek bed approximately 668' Northeast of proposed well pad at its closest point.

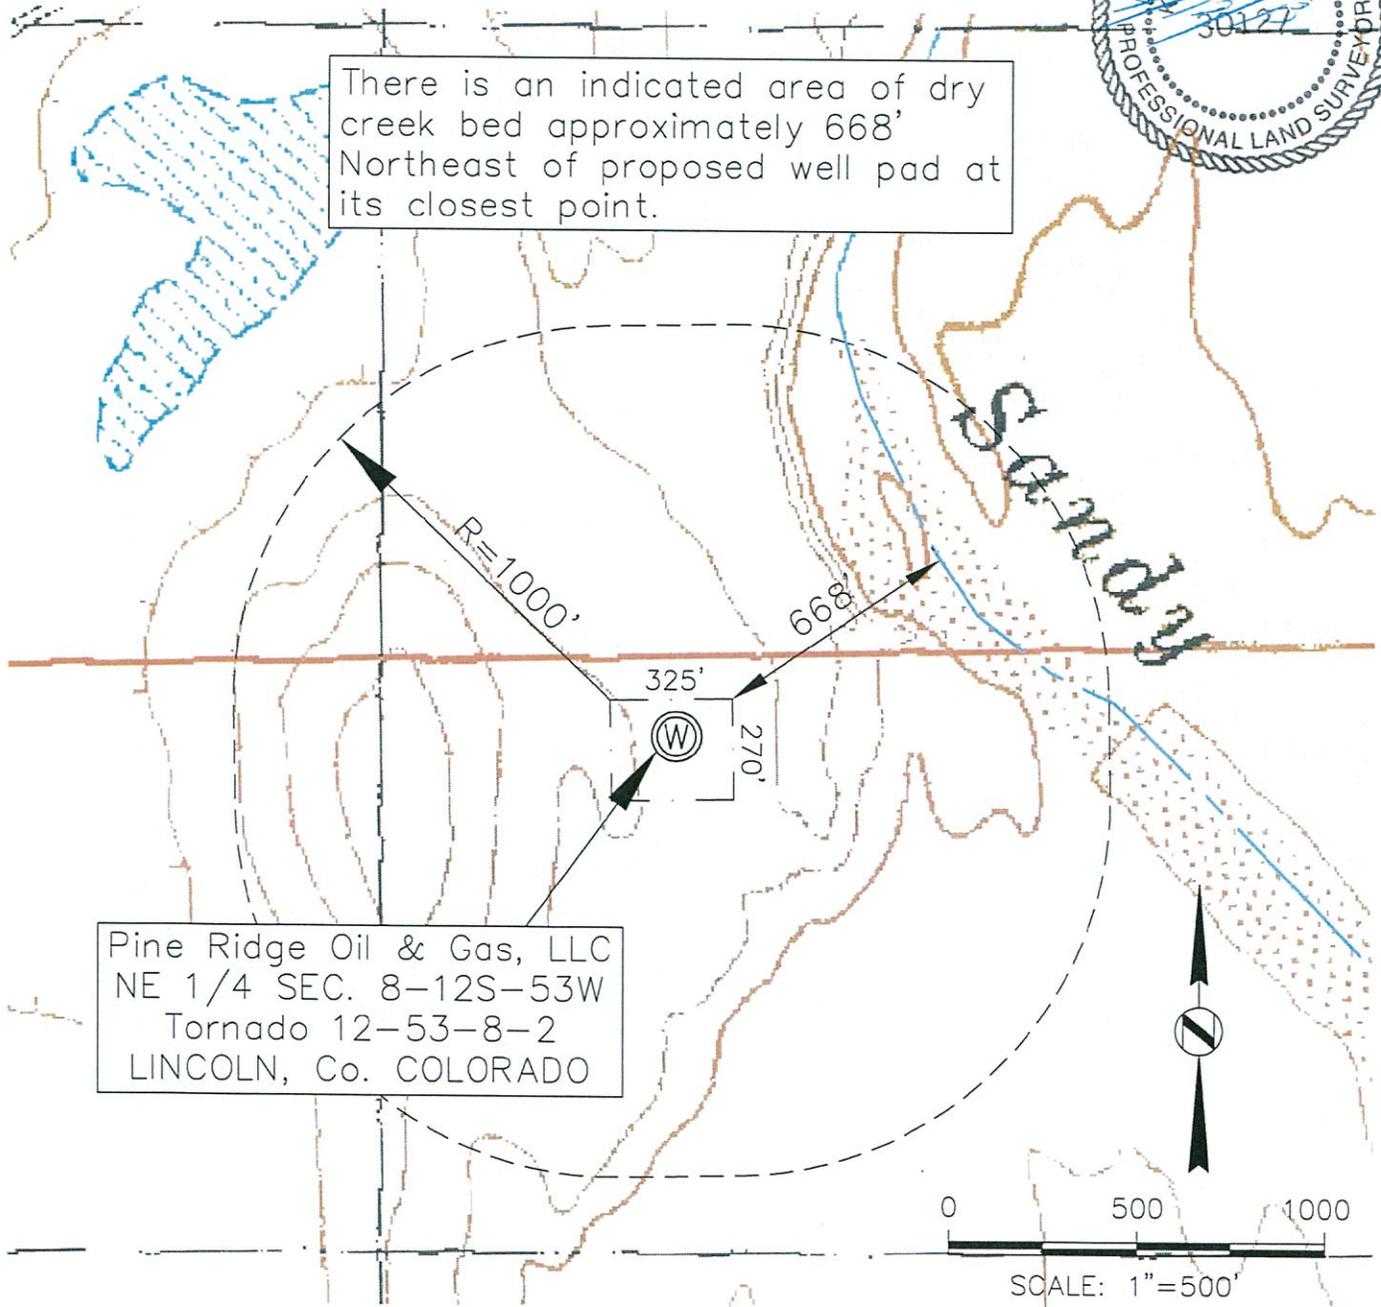

Pine Ridge Oil & Gas, LLC  
 NE 1/4 SEC. 8-12S-53W  
 Tornado 12-53-8-2  
 LINCOLN, Co. COLORADO