



Physical Address: 345 Comanche St.  
Mail to: Box 384, Kiowa, CO 80117  
Ph. 303-621-8672 - Fax 303-621-7749  
www.highprairiesurvey.com

## Site Cross-Sections: Tornado 12-53-8-2


High Prairie Surveying of Kiowa, Colorado in accordance with a request from Pine Ridge Oil & Gas, LLC has determined the location of Tornado 12-53-8-2 to be 230 feet FNL, and 2315 feet FEL, (90° off Section lines) of SECTION 8, Township 12s, Range 53w of the 6th Principal Meridian, and Tornado 12-53-8-2 (BHL) to be 264 feet FSL, and 882 feet FEL, (90° off Section lines) of SECTION 5, Township 12s, Range 53w of the 6th Principal Meridian Lincoln County, Colorado.

Date: Staked on 04/04/13 drawn on 04/16/13.

Re: Staked by Elijah Frane  
Drawn: Drawn by Dustin Cotter

SCALE:  
1"=50' HORIZ.  
1"=5' VERT.

### CROSS SECTION A-A

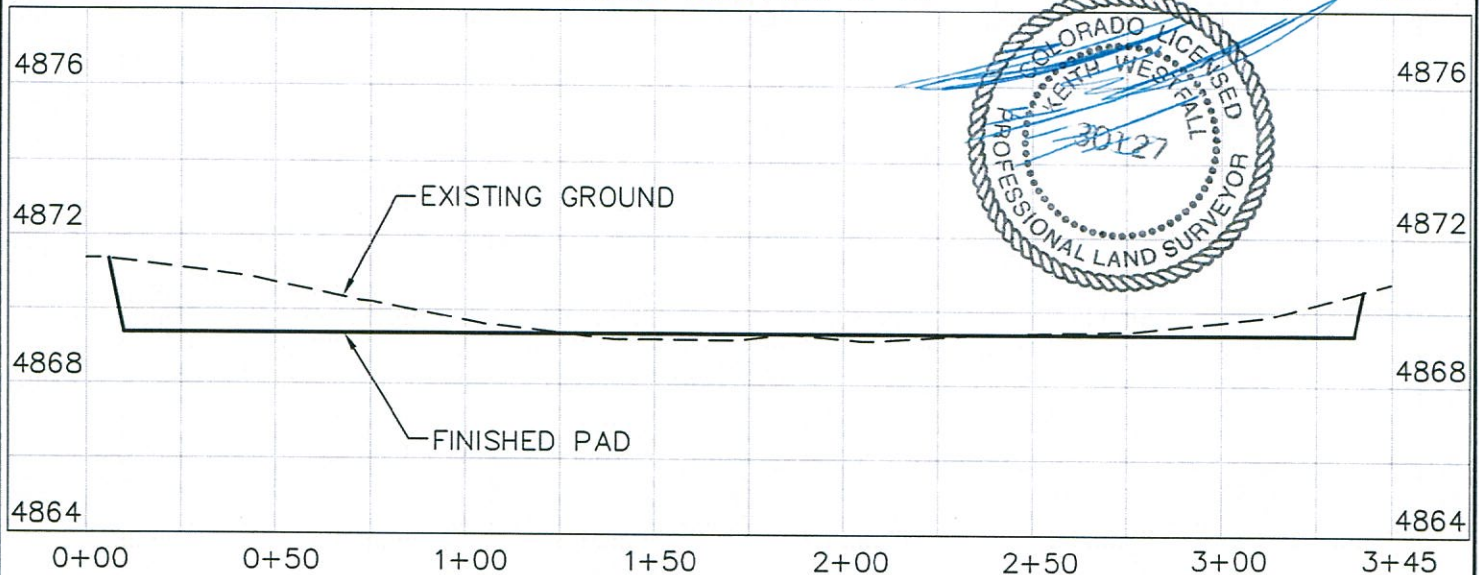

### CROSS-SECTION B-B

