


FRAM OPERATING, LLC

STORM WATER CONTROL PLAN (TYP.)

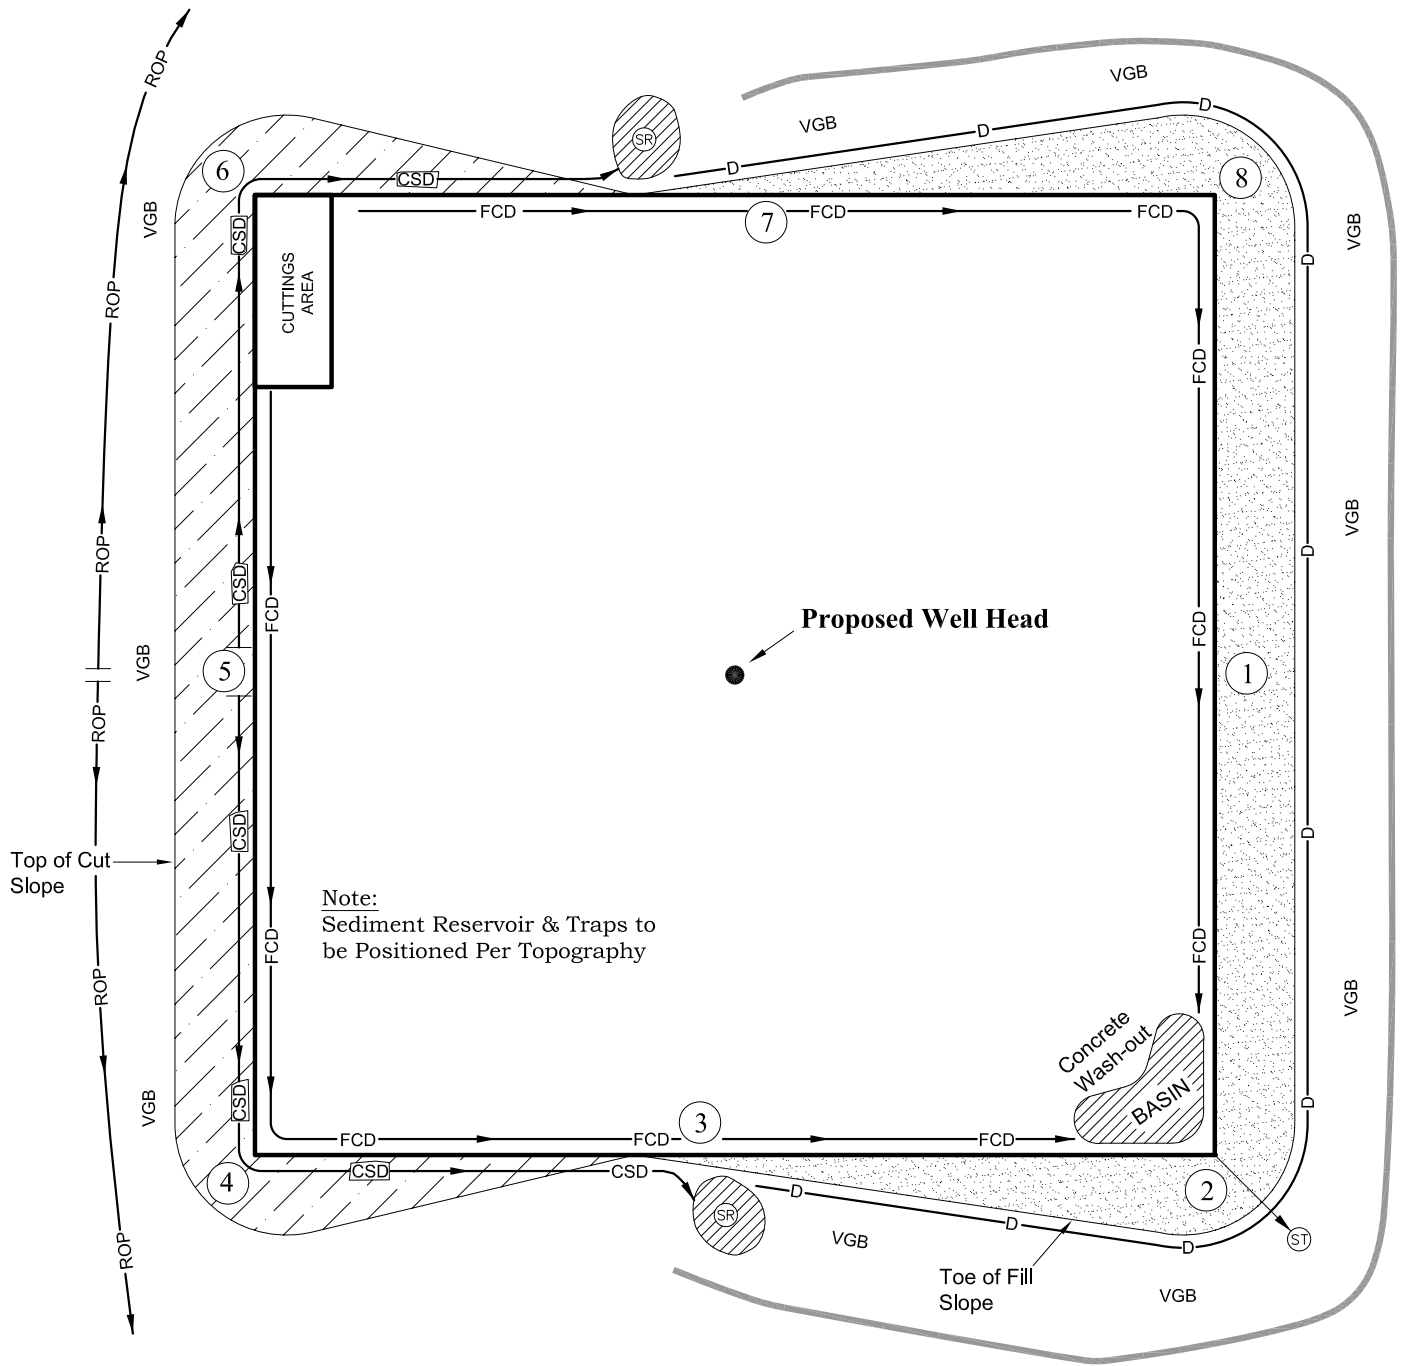

LEGEND

— = PERIMETER CONTROL (WATTLES)

SR = SEDIMENT RESERVOIR

ST = SEDIMENT TRAP

ROP = RUN-ON PROTECTION


CSD = CUT SLOPE DIVERSION (BERM TOE OF CUT SLOPE)

D = FILL DIVERSION TO SEDIMENT TRAP

VGB = VEGETATION BUFFER (UNDISTURBED LAND INSIDE PC)

FCD = FLOW CONTROL DITCH

PC = PERIMETER CONTROL

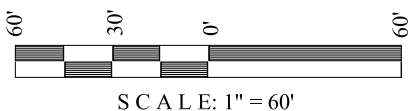

TIMBERLINE

ENGINEERING & LAND SURVEYING, INC.

209 NORTH 300 WEST - VERNAL, UTAH 84078

(435) 789-1365

SHEET

9

OF 18