

NOBLE ENERGY INC.
TASHIRO-UPRR 01
SWSW 17-1S-66W
1160' FSL & 1221' FWL
Weld County, Colorado
Wattenberg
CURRENT WELLBORE SCHEMATIC
with PROPOSED P&A
4/25/2013


API: 05-001-06841
 COGCC #

GL Elev: 5029
 KB Elev: 5039

Spud Date:

Surface Casing :
 8 5/8" 24# @ 158'
 Cement: 150 sx
 TOC: Surface

Production Casing :
 4 1/2" 11.6# @ 8210'
 Cement: 250 sx
 TD: 5/26/1974

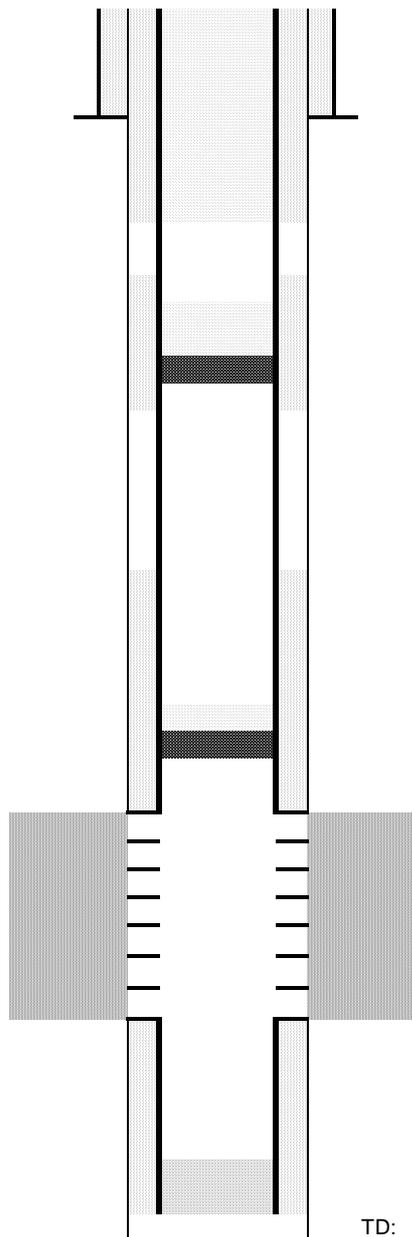

Cut surface casing off 6'-8' below surface.

Pump approx 120 sx shoe plug @ 1200'
 Will bring cement to surface.

Perforate @ 2500' and set CICR
 90 sx through CICR, 10 sx on top

CIBP @ 8016' w/ 2 sx cement on top

J Sand Perforations 8116' - 8135'

TD: 8225