


ConocoPhillips Company

LOCATION DRAWING FOR


YOUNGBERG #10-11-1H
SECTION 11, T4S, R64W, 6th. P.M.
1320' FSL 255' FEL

FIGURE #5

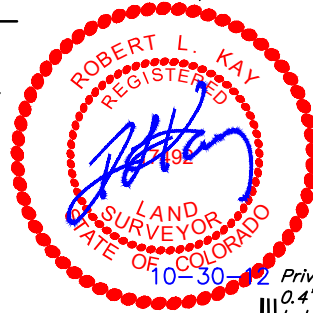

11

1/4 Section Line

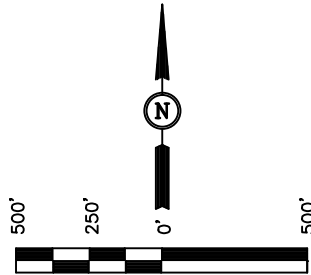

DATE: 10-15-12
DRAWN BY: H.K.W.

1/16 Section Line

Carl D.
Youngberg

1/4 Section Line

Private Alum. Cap
0.4' High LS 28285
Lat: 39.716600°
Long: 104.508533°

1/16 Section Line

SE 1/4

Proposed
Access Road

500'41'45"W
1312.48' (Meas.)

2012 Alum Cap
0.3' High,
PLS 30127
Lat: 39.712997°
Long: 104.508692°

FEATURE TABLE		
EXISTING FEATURE	DIRECTION	LENGTH
PETERSON ROAD	N08°E	2312'
RAILROAD	North	2.98 Miles
PROPERTY LINE	East	255'
SURFACE WATER - WELL	S21°W	1953'
EXISTING POWERLINE	S89°E	335'
BUILDING - HOUSE	S66°E	1137'

Existing
Powerline

Section 11

Section 14

N88°24'38"W - 2657.56' (Meas.)

Section Line

Private Alum.Cap
Flush With Ground
LS 9646
Lat: 39.709600°
Long: 104.518086°

2012 UELS Alum Cap
0.5' High, LS 28285
Lat: 39.709397°
Long: 104.508647°

PLANT COMMUNITY

- ☐ DISTURBED GRASSLAND
- ☐ NATIVE GRASSLAND
- ☐ SHRUB LAND
- ☐ PLAINS RIPARIAN
- ☐ MOUNTAIN RIPARIAN
- ☐ FOREST LAND
- ☐ WETLANDS AQUATIC
- ☐ ALPINE
- ☐ OTHER (Describe): _____

CURRENT LAND USE

- CROP LAND: ☐ IRRIGATED ☐ DRY LAND ☐ IMPROVED PASTURE ☐ HAY MEADOW ☐ CRP
- NON-CROP LAND: ☐ RANGELAND ☐ TIMBER ☐ RECREATIONAL ☐ OTHER (Describe) _____
- SUBDIVIDED: ☐ INDUSTRIAL ☐ COMMERCIAL ☐ RESIDENTIAL _____

FUTURE LAND USE

- CROP LAND: ☐ IRRIGATED ☐ DRY LAND ☐ IMPROVED PASTURE ☐ HAY MEADOW ☐ CRP
- NON-CROP LAND: ☐ RANGELAND ☐ TIMBER ☐ RECREATIONAL ☐ OTHER (Describe) _____
- SUBDIVIDED: ☐ INDUSTRIAL ☐ COMMERCIAL ☐ RESIDENTIAL _____