




Lat40°, Inc. 1635 Foxtrail Drive, Suite 325 Loveland, CO 970-776-3321

CUT & FILL DIAGRAM

STATE NORTH PLATTE T-36 PAD

SECTION: 36
TOWNSHIP: 5N
RANGE: 63W

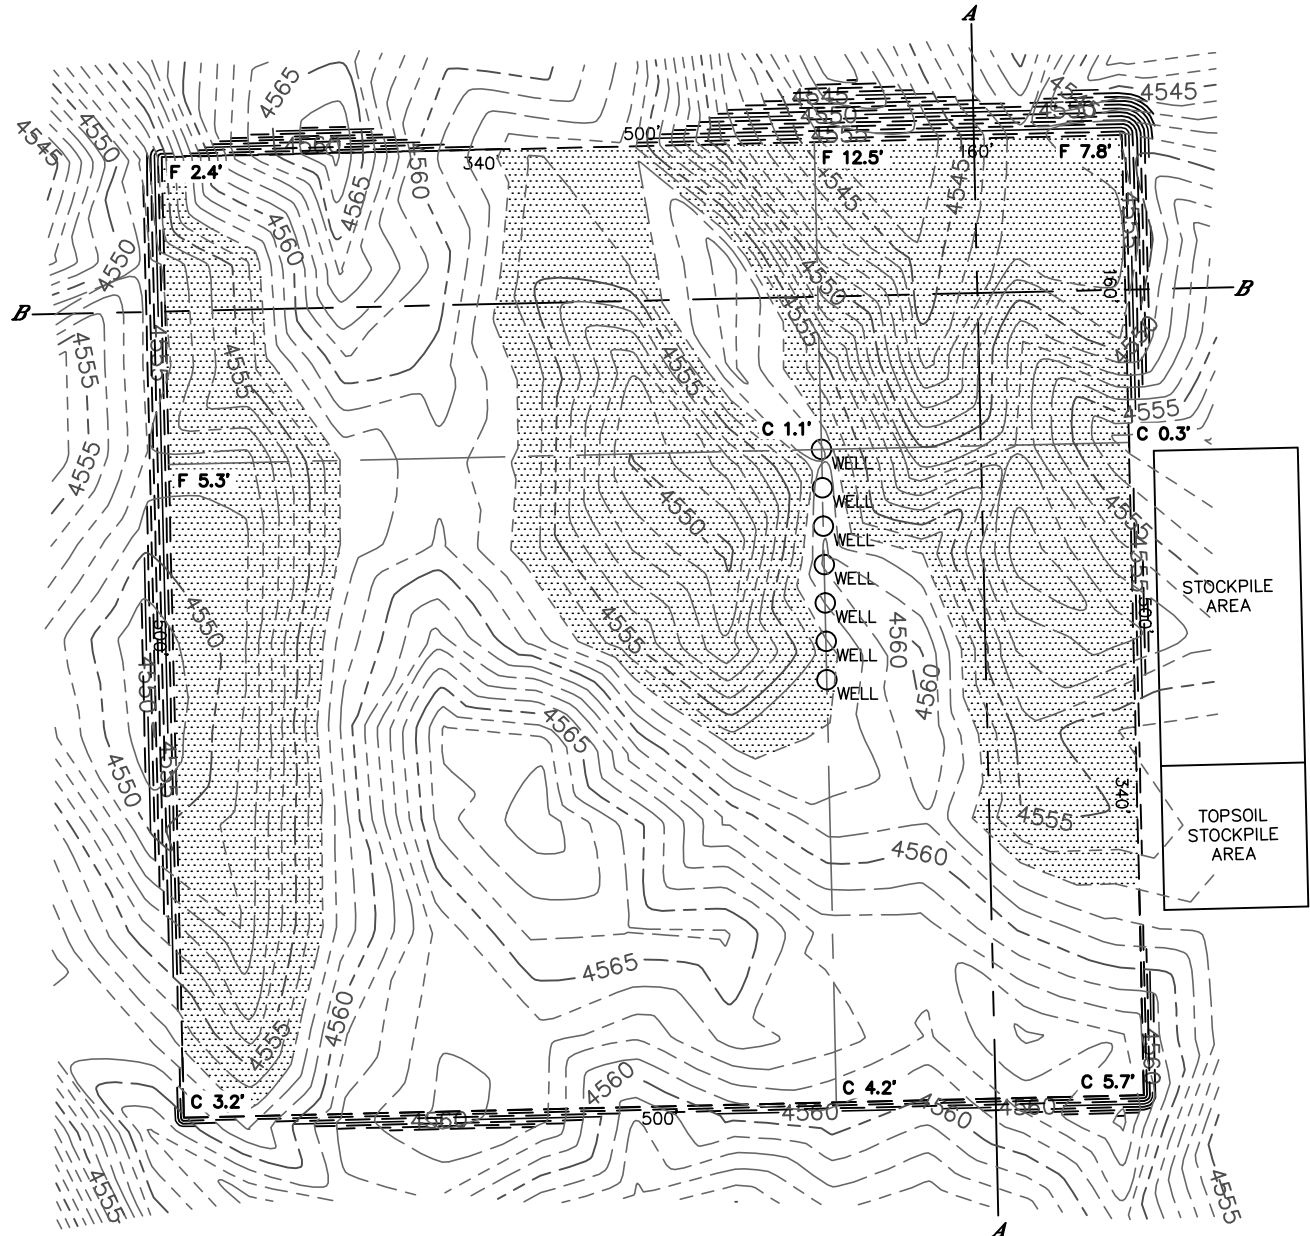




Lat40°, Inc. 1635 Foxtrail Drive, Suite 325 Loveland, CO 970-776-3321

CROSS SECTION DIAGRAM

STATE NORTH PLATTE T-36 PAD

SECTION: 36
TOWNSHIP: 5N
RANGE: 63W

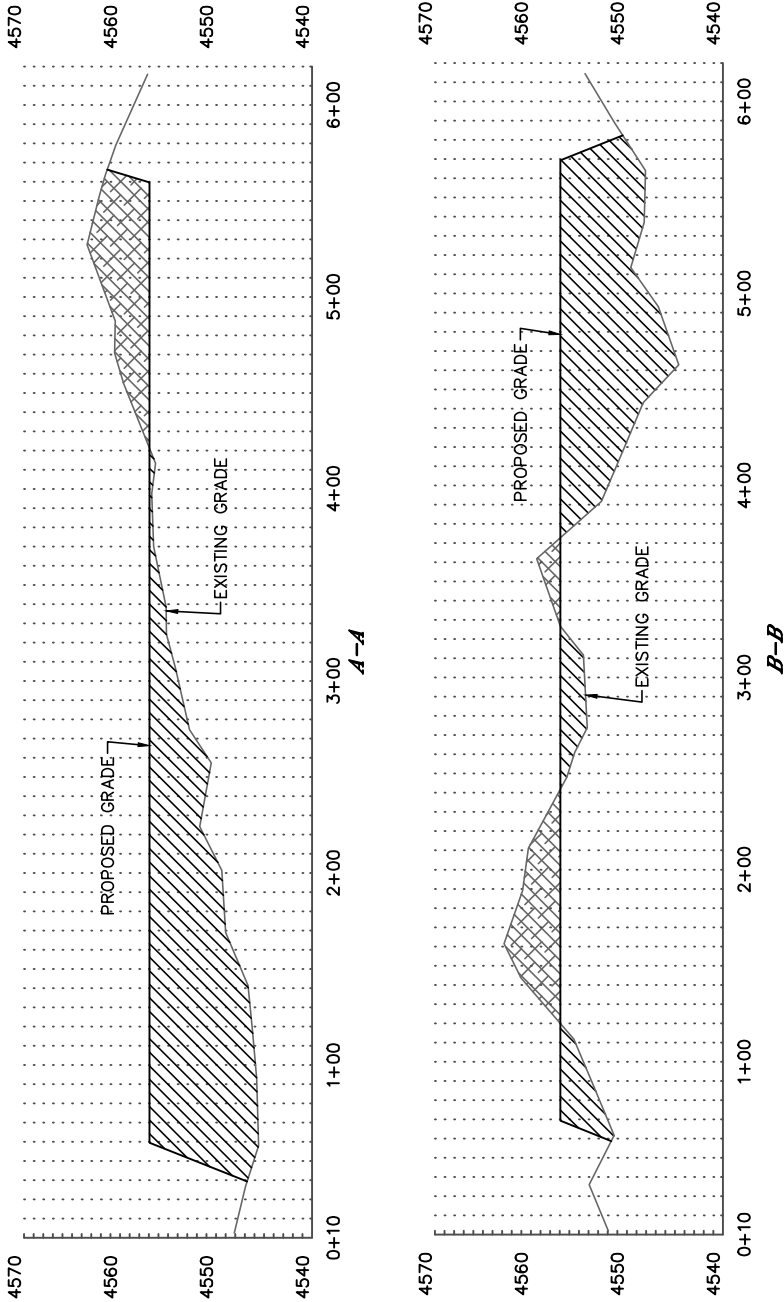

HORIZONTAL SCALE: 1"=100', VERTICAL SCALE: 1"=20'