


Noble Energy, INC  
Fred Rhodes #1  
05-123-05248

**Current Wellbore Schematic**

Status - DA  
KB elev - 4962'  
GL elev - 4953'

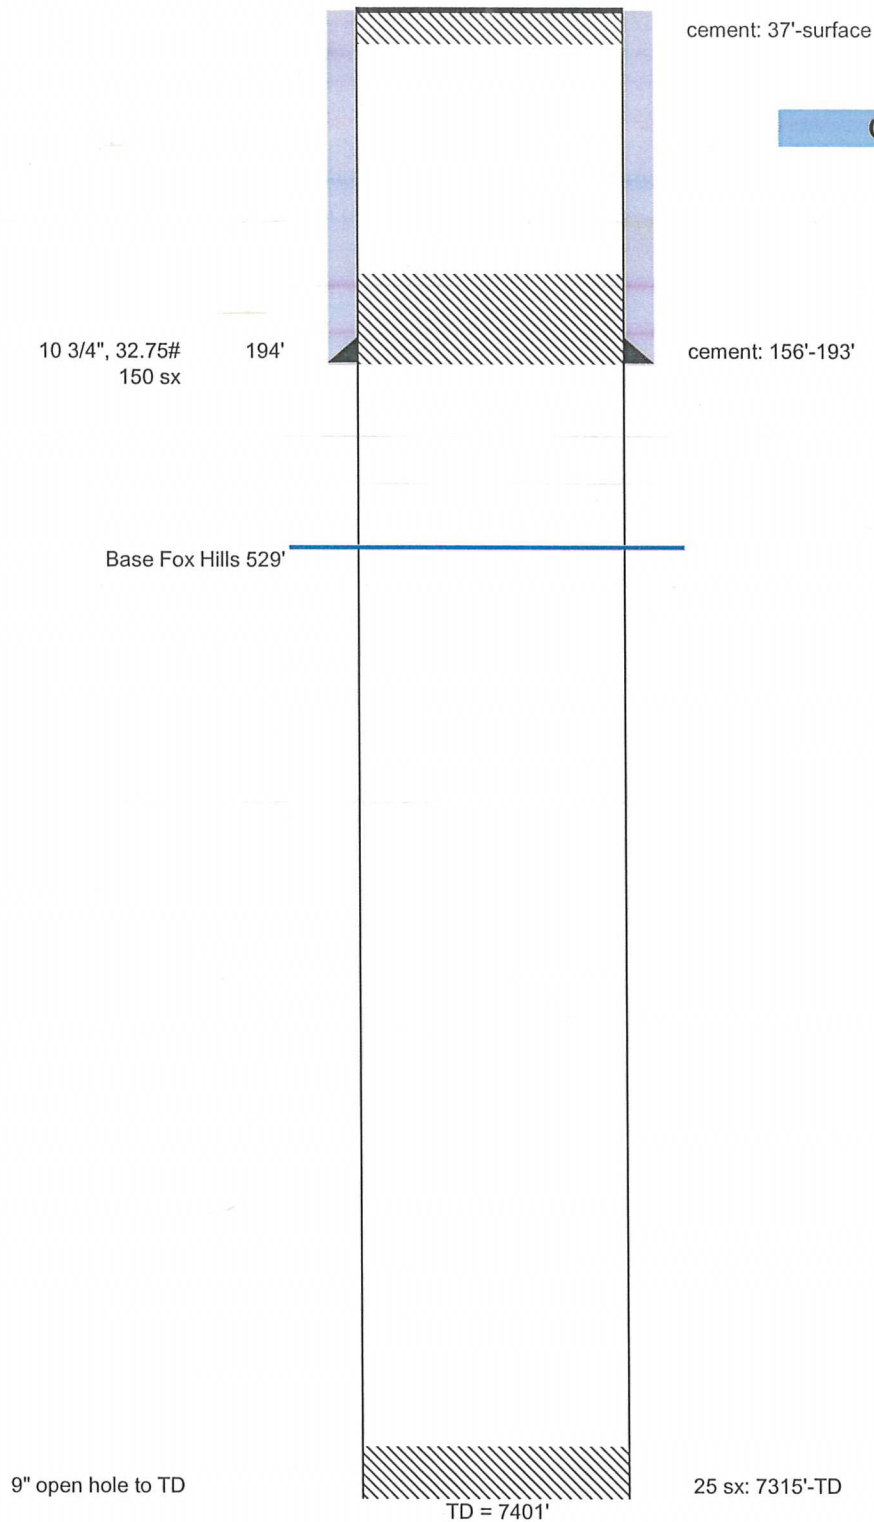

Noble Energy, INC  
Fred Rhodes #1  
05-123-05248

**Proposed Wellbore Schematic**

Re-enter & replug  
KB elev - 4962'  
GL elev - 4953'

